
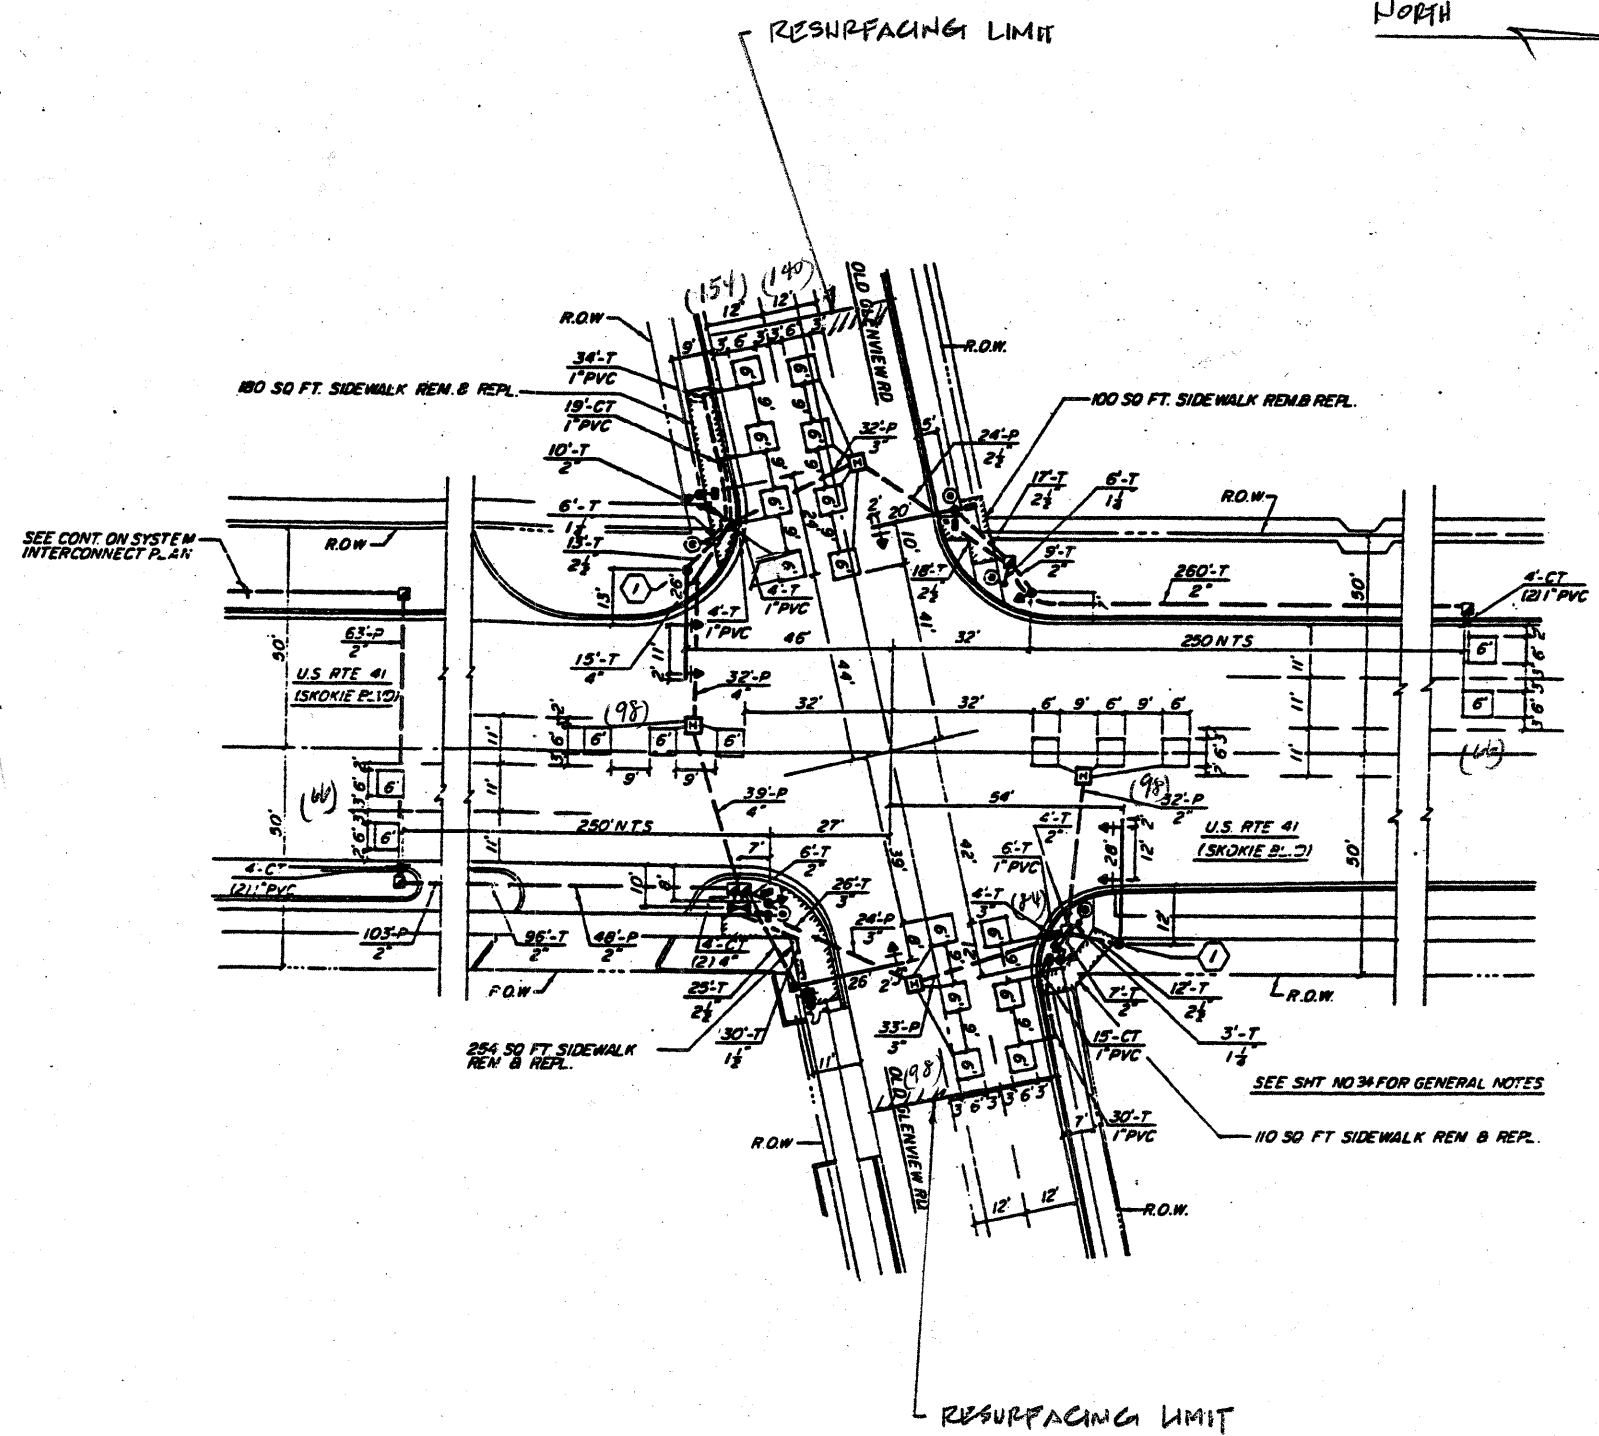


SECTION	COUNTY	TOTAL SHEETS	SHEET NO.
103 RS-2	COOK	22	7
STA. TO STA.		FED. ROAD DIST. NO. 7 ILLINOIS FED. AID PROJECT	

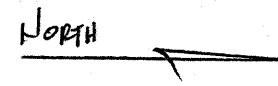

- TRAFFIC SIGNAL LEGEND**
- ⬤ SERVICE INSTALLATION
 - ⬤ CONTROLLER
 - ⬤ DOUBLE HANDHOLE
 - ⬤ HANDHOLE
 - ⬤ HEAVY-DUTY HANDHOLE
 - ➔ SIGNAL HEAD
 - ➔ SIGNAL HEAD WITH BACKPLATE
 - MAST ARM ASSEMBLY AND POLE, STEEL
 - SIGNAL POST
 - DETECTOR LOOP
 - G.S. CONDUIT IN TRENCH OR PUSHED
 - CT COMMON TRENCH
 - ⊕ UTILITY CO POLE
 - R.O.W. RIGHT OF WAY
 - PVC POLYVINYLCHLORIDE
 - ⬡ SIGN PANEL LOCATION
 - N.T.S. NOT TO SCALE
 - ⊙ PEDESTRIAN PUSHBUTTON
 - ⬤ PEDESTRIAN SIGNAL HEAD

NOTE:
 THIS PLAN IS FOR THE PURPOSE OF REPLACING THE DETECTOR LOOPS ONLY. ALL OTHER INFORMATION SHOWN IS NOT RELATED AND WILL BE DISREGARDED.

**REPLACE ALL DETECTOR LOOPS AS SHOWN
 (WITHIN THE RESURFACING LIMITS)**

CODE NO.	QUANTITY	UNIT	ITEM
80600600	804	Foot	Detector Loop Replacement

REVISIONS	
NAME	DATE

ILLINOIS DEPARTMENT OF TRANSPORTATION
DETECTOR LOOP REPLACEMENT
 U.S. RTE. 41 @ OLD GLENVIEW RD.

SCALE: NONE
 DATE: DEC. 31, 2008

DRAWN BY: JHE
 DESIGNED BY: JHE
 CHECKED BY: DAD