


SECTION	COUNTY	TOTAL SHEETS	SHEET NO.
103 RS-2	COOK	22	9
STA. TO STA.		FED. ROAD DIST. NO. 7	
		ILLINOIS	
		FED. AID PROJECT	

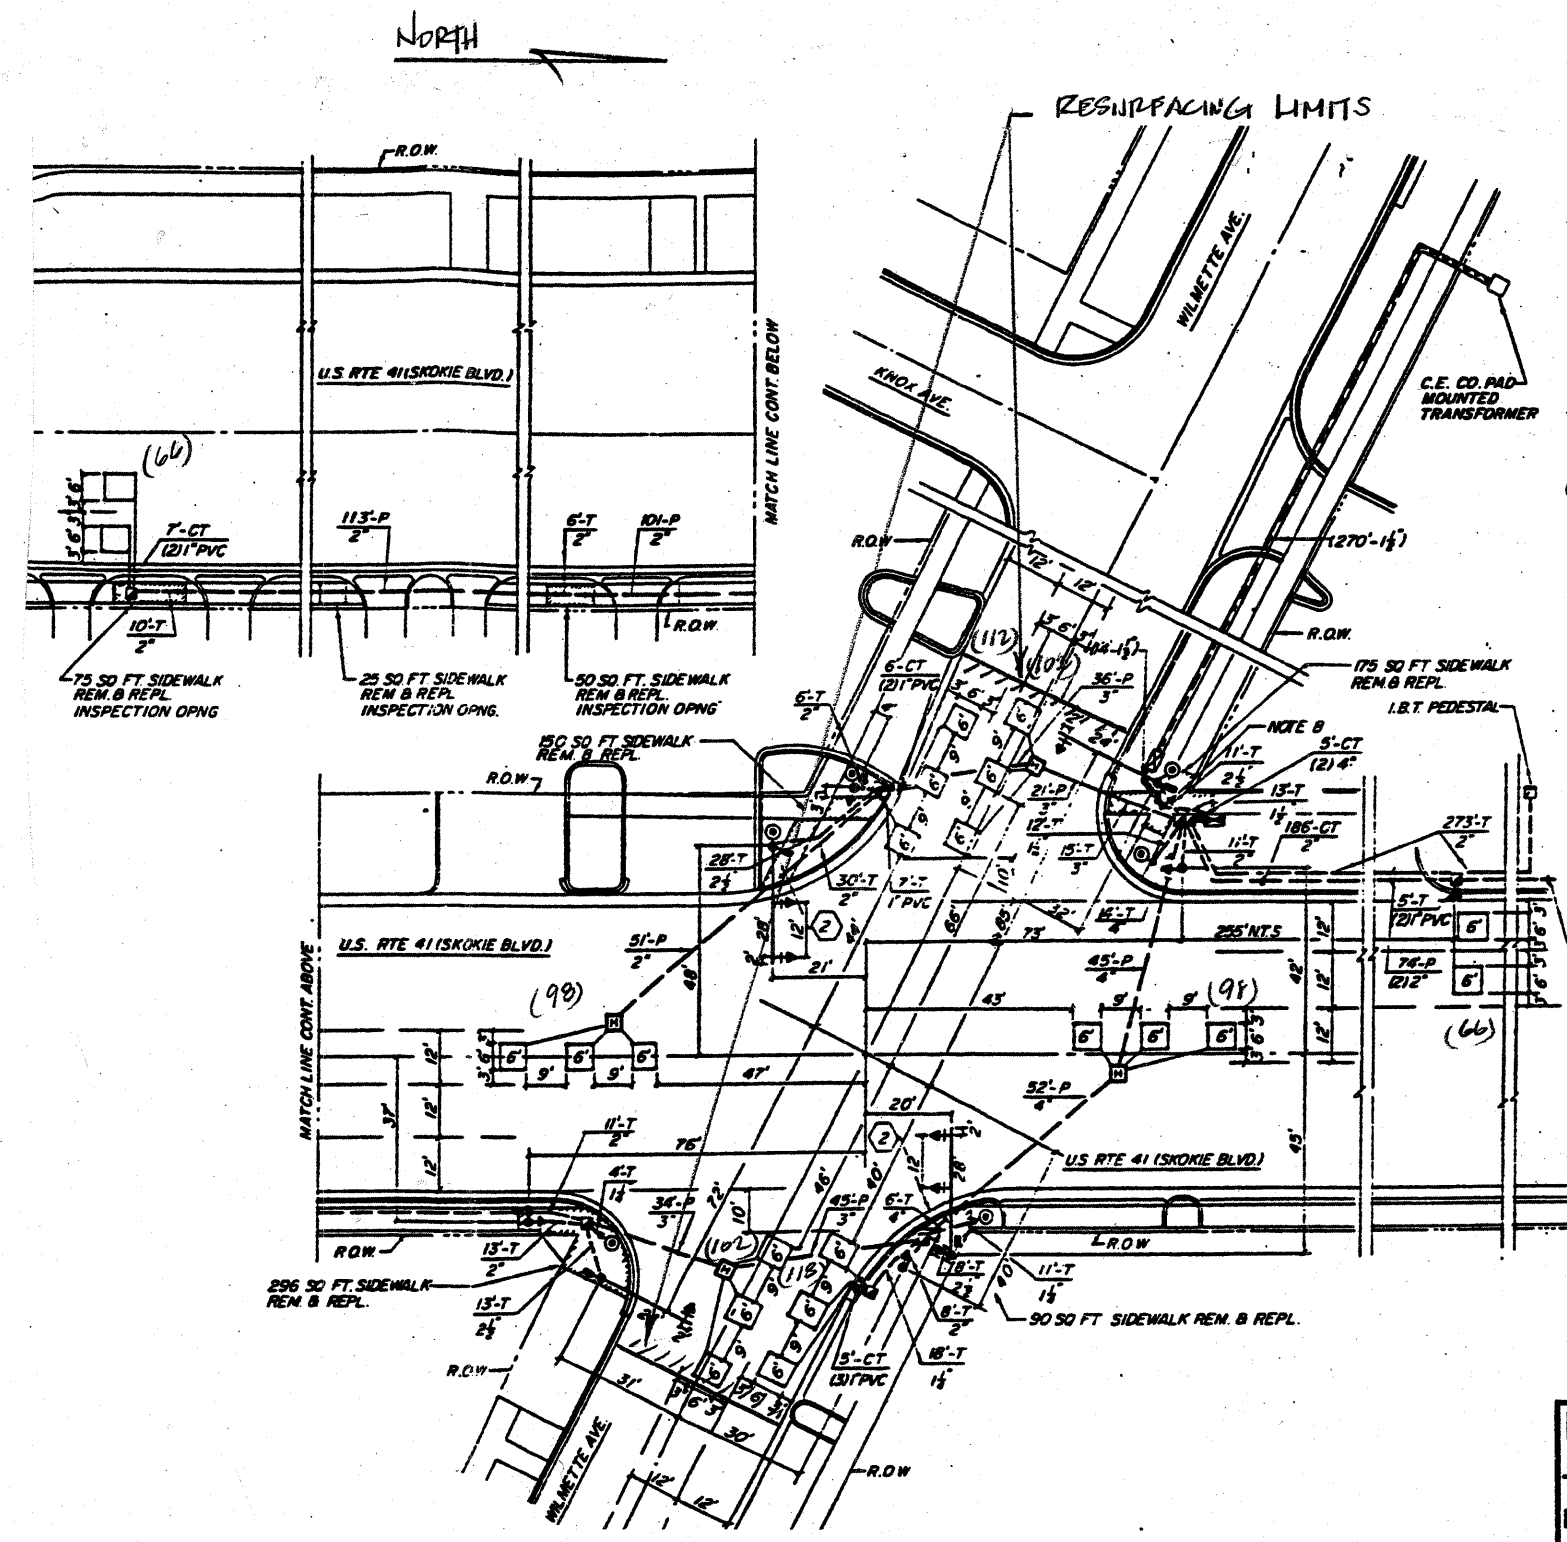

- TRAFFIC SIGNAL LEGEND**
- ◆ SERVICE INSTALLATION
  - CONTROLLER
  - ▣ DOUBLE HANDHOLE
  - HANDHOLE
  - ▤ HEAVY-DUTY HANDHOLE
  - SIGNAL HEAD
  - SIGNAL HEAD WITH BACKPLATE
  - MAST ARM ASSEMBLY AND POLE/STEEL
  - SIGNAL POST
  - DETECTOR LOOP
  - G.S. CONDUIT IN TRENCH OR PUSHED
  - CT COMMON TRENCH
  - U UTILITY CO. POLE
  - R.O.W. RIGHT OF WAY
  - PVC POLYVINYLCHLORIDE
  - SIGN PANEL LOCATION
  - N.T.S. NOT TO SCALE
  - ⊕ PEDESTRIAN PUSHBUTTON
  - ⊖ PEDESTRIAN SIGNAL HEAD

**NOTE:**  
 THIS PLAN IS FOR THE PURPOSE OF REPLACING THE DETECTOR LOOPS ONLY. ALL OTHER INFORMATION SHOWN IS NOT RELATED AND WILL BE DISREGARDED.

**REPLACE ALL DETECTOR LOOPS AS SHOWN**  
 (WITHIN THE RESURFACING LIMITS)

CODE NO.	QUANTITY	UNIT	ITEM
80500600	762	Foot	Detector Loop Replacement

REVISIONS	
NAME	DATE

ILLINOIS DEPARTMENT OF TRANSPORTATION  
**DETECTOR LOOP REPLACEMENT**  
 U.S. ROUTE 41 @ WILMETTE AVE.

SCALE: NONE  
 DATE: DEC. 31, 2008

DRAWN BY: JHE  
 DESIGNED BY: JHE  
 CHECKED BY: DAD