


F.A.P. RTE.	SECTION	COUNTY	TOTAL SHEETS	SHEET NO.
350	103RS-3	COOK	36	17
FED. ROAD DIST. NO. 1	ILLINOIS	CONTRACT NO. 60F01		

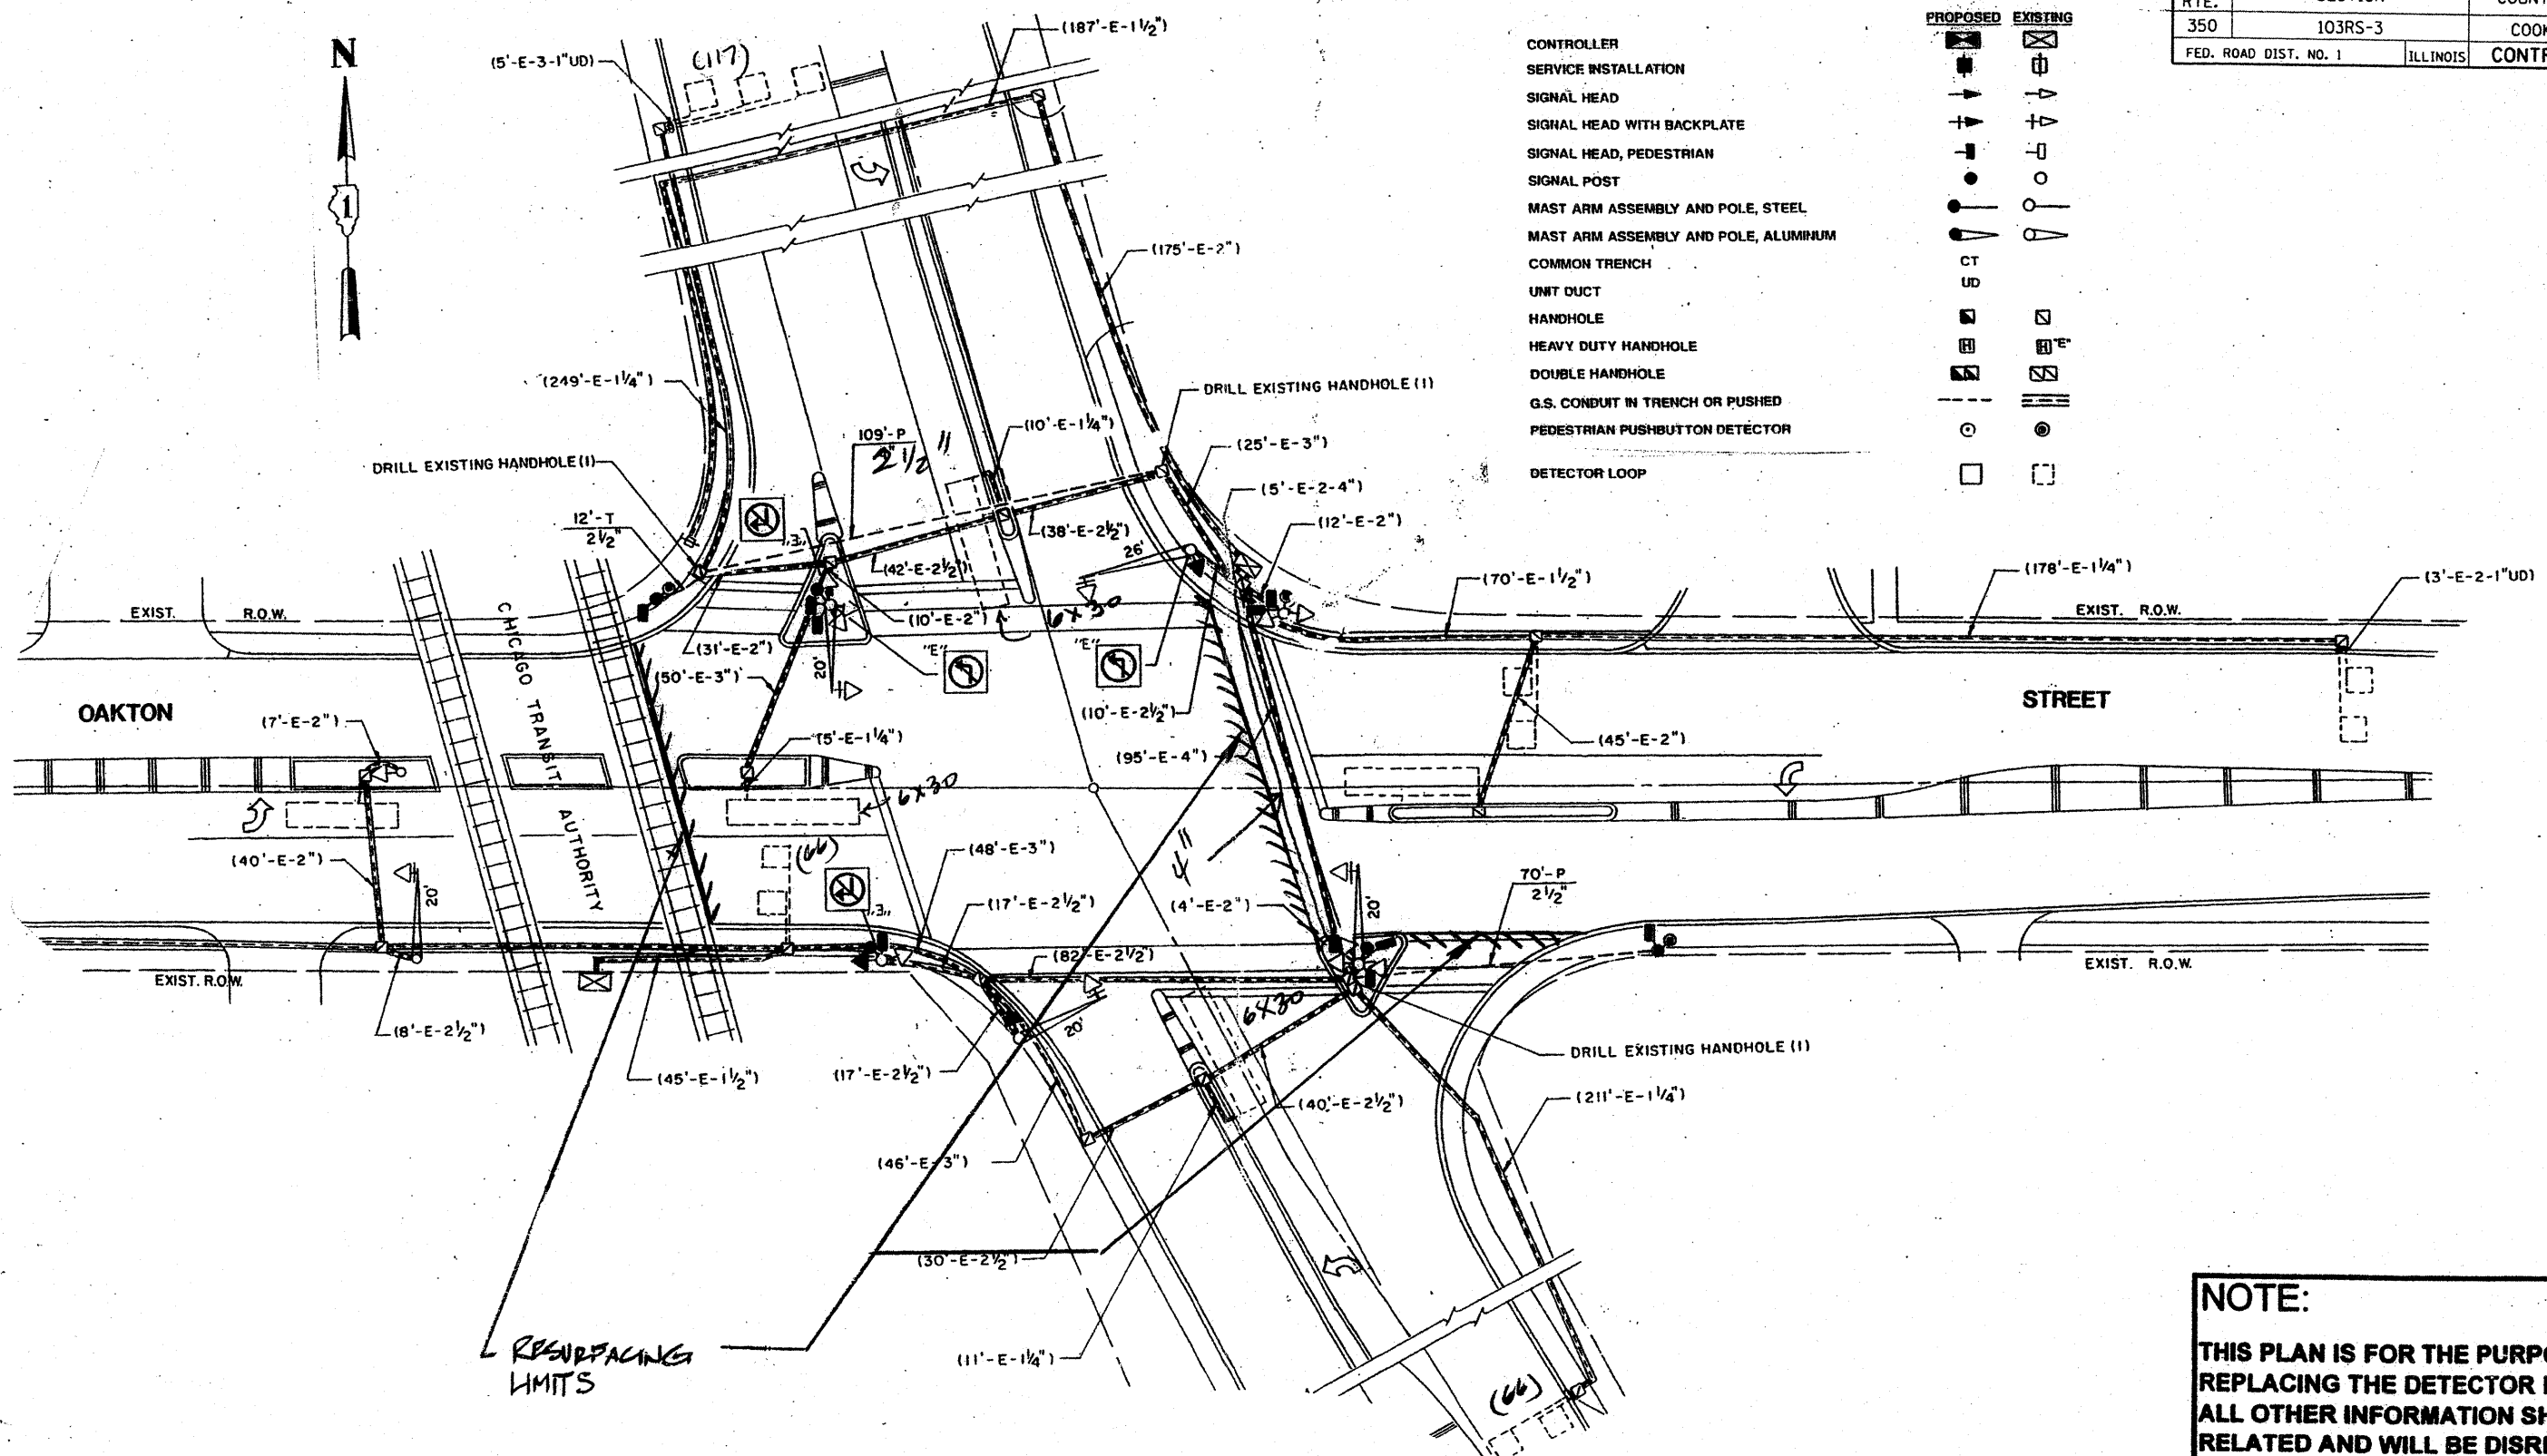

- |                                      |          |          |
|--------------------------------------|----------|----------|
| CONTROLLER                           | PROPOSED | EXISTING |
| SERVICE INSTALLATION                 |          |          |
| SIGNAL HEAD                          |          |          |
| SIGNAL HEAD WITH BACKPLATE           |          |          |
| SIGNAL HEAD, PEDESTRIAN              |          |          |
| SIGNAL POST                          |          |          |
| MAST ARM ASSEMBLY AND POLE, STEEL    |          |          |
| MAST ARM ASSEMBLY AND POLE, ALUMINUM |          |          |
| COMMON TRENCH                        | CT       |          |
| UNIT DUCT                            | UD       |          |
| HANDHOLE                             |          |          |
| HEAVY DUTY HANDHOLE                  |          |          |
| DOUBLE HANDHOLE                      |          |          |
| G.S. CONDUIT IN TRENCH OR PUSHED     |          |          |
| PEDESTRIAN PUSHBUTTON DETECTOR       |          |          |
| DETECTOR LOOP                        |          |          |

**REPLACE ALL DETECTOR LOOPS AS SHOWN**  
(WITHIN THE RESURFACING LIMITS)

CODE NO.	QUANTITY	UNIT	ITEM
86600600	408	Foot	Detector Loop Replacement

REVISIONS	
NAME	DATE

**NOTE:**  
THIS PLAN IS FOR THE PURPOSE OF REPLACING THE DETECTOR LOOPS ONLY. ALL OTHER INFORMATION SHOWN IS NOT RELATED AND WILL BE DISREGARDED.

ILLINOIS DEPARTMENT OF TRANSPORTATION  
**DETECTOR LOOP REPLACEMENT**  
U.S. ROUTE 41 @ OAKTON ST.

SCALE: NONE  
DATE: JAN. 09

DRAWN BY: JHE  
DESIGNED BY: JHE  
CHECKED BY: DAB