


EMERSON STREET

THE EXISTING VILLAGE OF SKOKIE STREET LIGHTING CONTROLLER AND CABINET IS LOCATED AT US RTE 41 (SKOKIE BLVD) AND DAVIS STREET

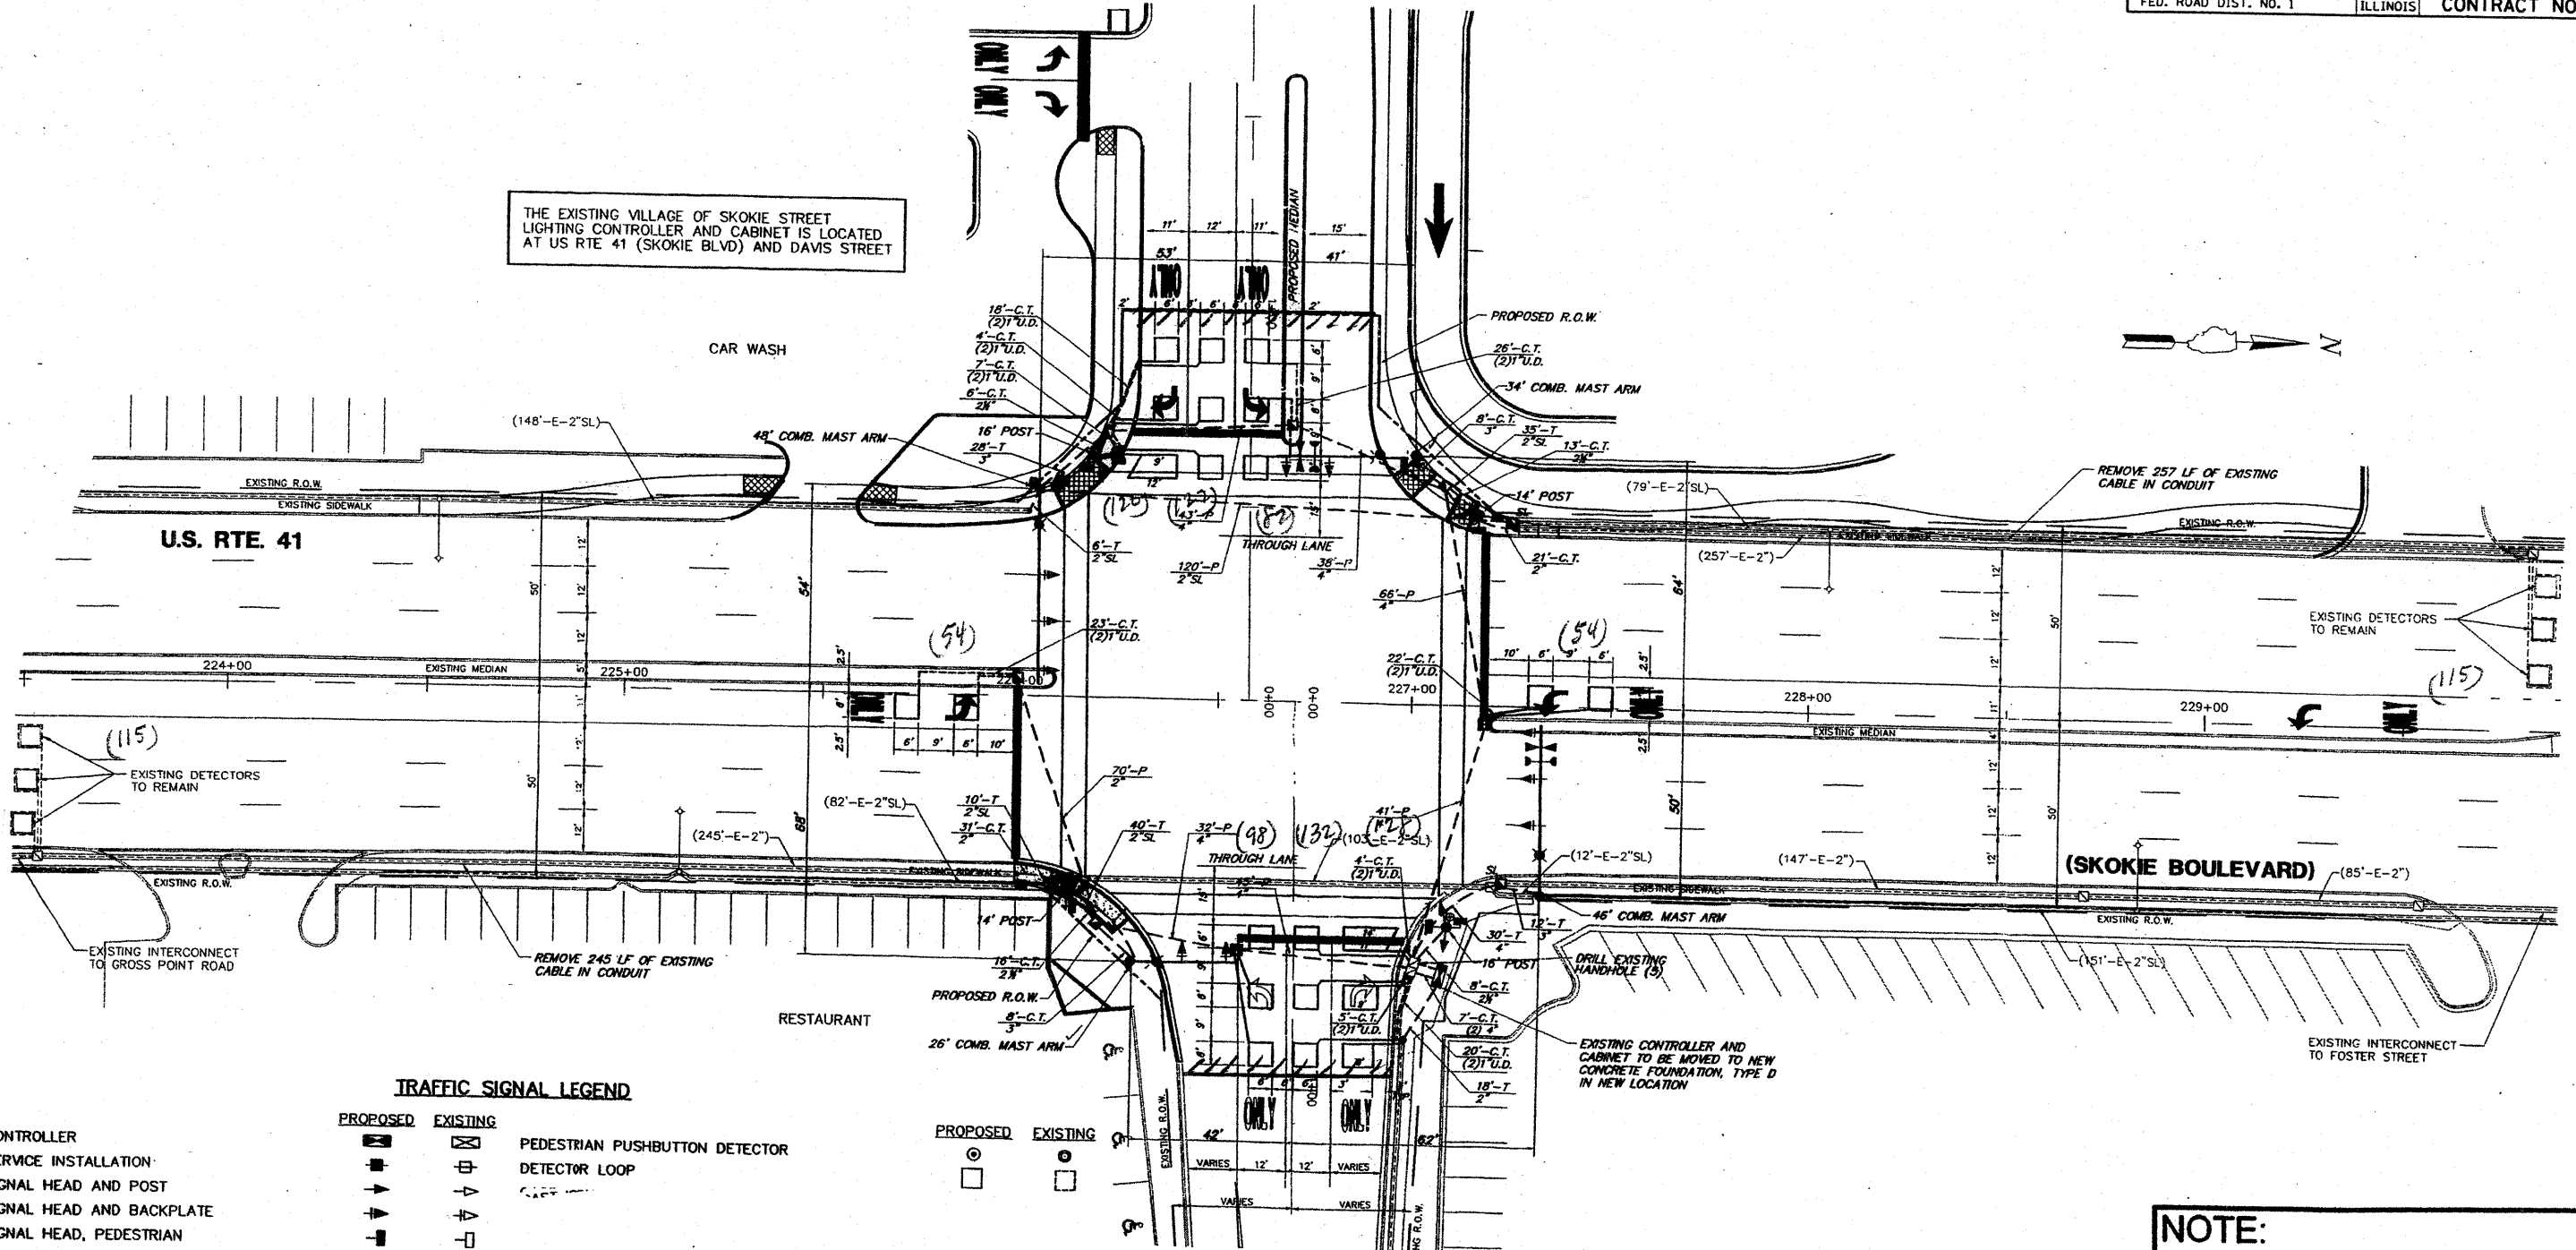

TRAFFIC SIGNAL LEGEND

CONTROLLER	PROPOSED	EXISTING	PEDESTRIAN PUSHBUTTON DETECTOR
SERVICE INSTALLATION	■	□	DETECTOR LOOP
SIGNAL HEAD AND POST	▲	△	
SIGNAL HEAD AND BACKPLATE	▶	▷	
SIGNAL HEAD, PEDESTRIAN	◀	◁	
SIGNAL POST	●	○	
MAST ARM ASSEMBLY AND POLE, STEEL	●	○	
MAST ARM ASSEMBLY AND POLE, ALUMINUM	●	○	
COMBINATION MAST ARM ASSEMBLY AND POLE, STEEL WITH LUMINAIRE	●	○	

**REPLACE ALL DETECTOR LOOPS AS SHOWN**  
(WITHIN THE RESURFACING LIMITS)

CODE NO.	QUANTITY	UNIT	ITEM
82500800	1,025	Foot	Detector Loop Replacement

REVISIONS	
NAME	DATE

**NOTE:**  
THIS PLAN IS FOR THE PURPOSE OF REPLACING THE DETECTOR LOOPS ONLY. ALL OTHER INFORMATION SHOWN IS NOT RELATED AND WILL BE DISREGARDED.

ILLINOIS DEPARTMENT OF TRANSPORTATION  
**DETECTOR LOOP REPLACEMENT**  
U.S. ROUTE 41 @ EMERSON STREET  
SCALE: NONE  
DATE: Nov. 2008  
DRAWN BY: JHE  
DESIGNED BY: JHE  
CHECKED BY: DAB