

N. CLARK RD.


IL. RTE. 173

PROP. HMA SURF. REM., 2/4"
 PROP. POLYMERIZED LEVELING BINDER, N50, IL 4.75, 3/4"
 PROP. HMA SURF. CSE, MIX D, N70, 1/2"

EXISTING HMA SHOULDER RESURFACING
 PROP. 4' HMA SURF. REM., 1 1/2 "
 PROP. 4' HMA SHLDR., 1 1/2 "

EXISTING AND PROPOSED GRADING AND SHAPING
 AGGREGATE SHOULDER WITH AGGREGATE, TYPE "B", 5' & VAR.


PROP. HMA SURF. REM., 2/4"
 PROP. POLYMERIZED LEVELING BINDER, N50, IL 4.75, 3/4"
 PROP. HMA SURF. CSE, MIX D, N70, 1/2"

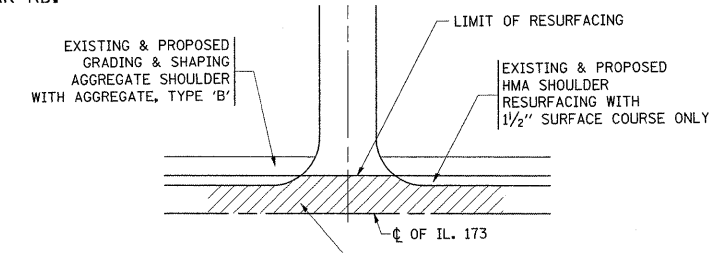

- RESURFACING OF MAIN LINE
- ① HMA SURFACE REMOVAL, 2/4"
 - ② POLYMERIZED LEVELING BINDER (MM) WITH IL-4.75 MM MIX, 3/4"
 - ③ HMA SURFACE COURSE, MIX D, 1/2"

LEGEND

- ① THERMOPLASTIC PAVEMENT MARKING CENTERLINE, 4" SOLID YELLOW (DOUBLE), 11" C-C
- ② THERMOPLASTIC PAVEMENT MARKING 12" SOLID YELLOW (RT. 45° DIAGONALS @ 20' C-C)
- ③ THERMOPLASTIC PAVEMENT MARKING LANE LINE, 6" WHITE
- ④ THERMOPLASTIC PAVEMENT MARKING EDGE LINE, 4" SOLID WHITE
- ⑤ THERMOPLASTIC PAVEMENT MARKING SKIP DASH LINE, 4" YELLOW, 10'-30'
- ⑥ THERMOPLASTIC PAVEMENT MARKING CENTERLINE (NO PASS ZONE), 4" SOLID YELLOW
- ⑦ THERMOPLASTIC PAVEMENT MARKING STOP BAR, 24" SOLID WHITE
- ⑧ THERMOPLASTIC PAVEMENT MARKING LEFT TURN ONLY LETTERS AND SYMBOLS, 8" WHITE

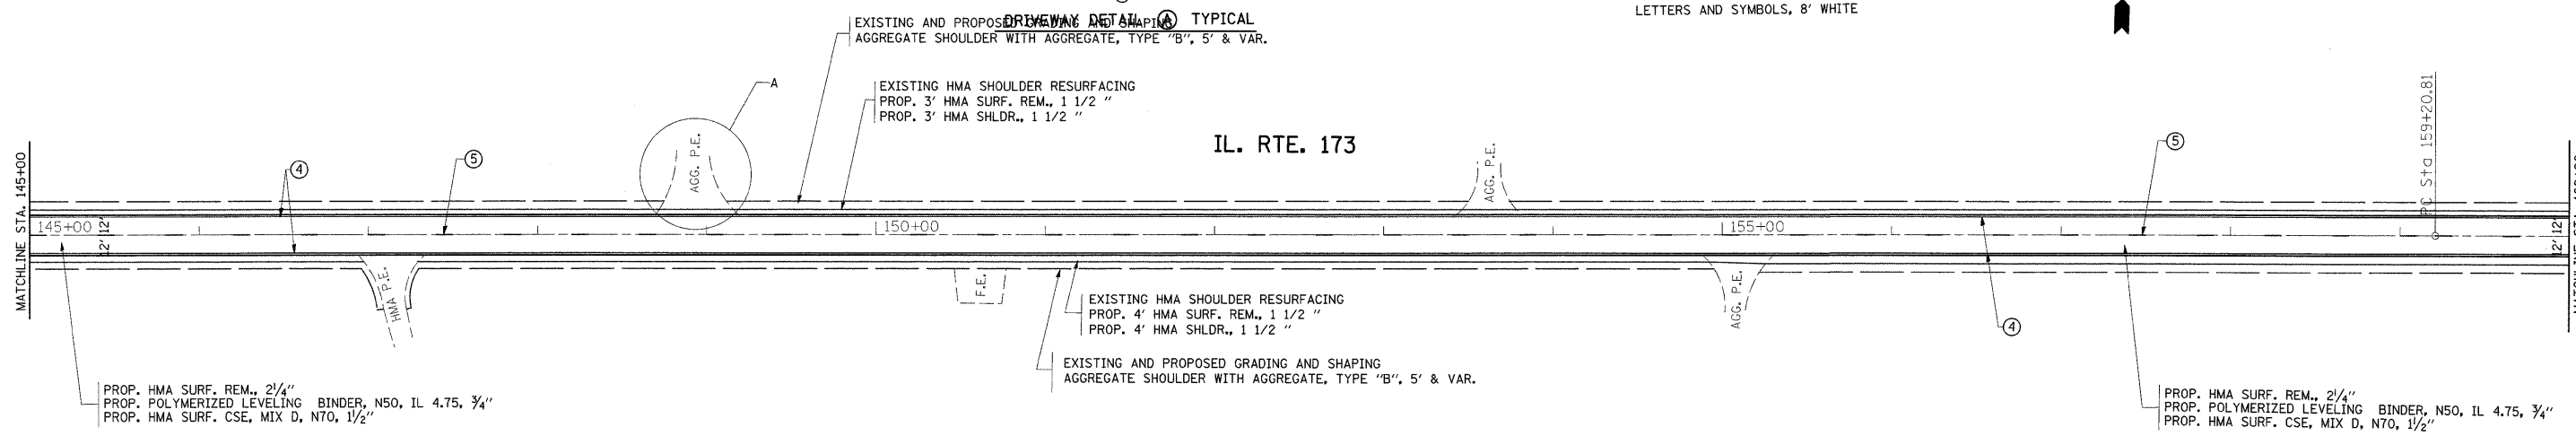

IL. RTE. 173

PROP. HMA SURF. REM., 2/4"
 PROP. POLYMERIZED LEVELING BINDER, N50, IL 4.75, 3/4"
 PROP. HMA SURF. CSE, MIX D, N70, 1/2"

EXISTING HMA SHOULDER RESURFACING
 PROP. 4' HMA SURF. REM., 1 1/2 "
 PROP. 4' HMA SHLDR., 1 1/2 "

EXISTING AND PROPOSED GRADING AND SHAPING
 AGGREGATE SHOULDER WITH AGGREGATE, TYPE "B", 5' & VAR.

PROP. HMA SURF. REM., 2/4"
 PROP. POLYMERIZED LEVELING BINDER, N50, IL 4.75, 3/4"
 PROP. HMA SURF. CSE, MIX D, N70, 1/2"

FILE NAME = c:\Projects\125302\sh_rdw.dgn	USER NAME = lszekrf	DESIGNED -	REVISED -	STATE OF ILLINOIS DEPARTMENT OF TRANSPORTATION	IL. ROUTE 173 (U.S. 12 TO COUNTY LINE) ROADWAY AND PAVEMENT MARKING PLAN		F.A.P. RTE. 303	SECTION (132, 133 & 134)RS-6	COUNTY McHENRY	TOTAL SHEETS 26	SHEET NO. 9			
	PLOT SCALE = 50.0000' / IN.	CHECKED -	REVISED -				SCALE: 1"=50'		SHEET NO. 5 OF 10 SHEETS		STA. 130+00 TO STA. 160+00		CONTRACT NO. 62495	
	PLOT DATE = 10/17/2008	DATE -	REVISED -				FED. ROAD DIST. NO.		ILLINOIS FED. AID PROJECT					