


LEGEND

- ① THERMOPLASTIC PAVEMENT MARKING CENTERLINE, 4" SOLID YELLOW (DOUBLE), 11" C-C
- ② THERMOPLASTIC PAVEMENT MARKING 12" SOLID YELLOW (RT. 45° DIAGONALS @ 20' C-C)
- ③ THERMOPLASTIC PAVEMENT MARKING LANE LINE, 6" WHITE
- ④ THERMOPLASTIC PAVEMENT MARKING EDGE LINE, 4" SOLID WHITE
- ⑤ THERMOPLASTIC PAVEMENT MARKING SKIP DASH LINE, 4" YELLOW, 10'-30'
- ⑥ THERMOPLASTIC PAVEMENT MARKING CENTERLINE (NO PASS ZONE), 4" SOLID YELLOW
- ⑦ THERMOPLASTIC PAVEMENT MARKING STOP BAR, 24" SOLID WHITE
- ⑧ THERMOPLASTIC PAVEMENT MARKING LEFT TURN ONLY LETTERS AND SYMBOLS, 8' WHITE

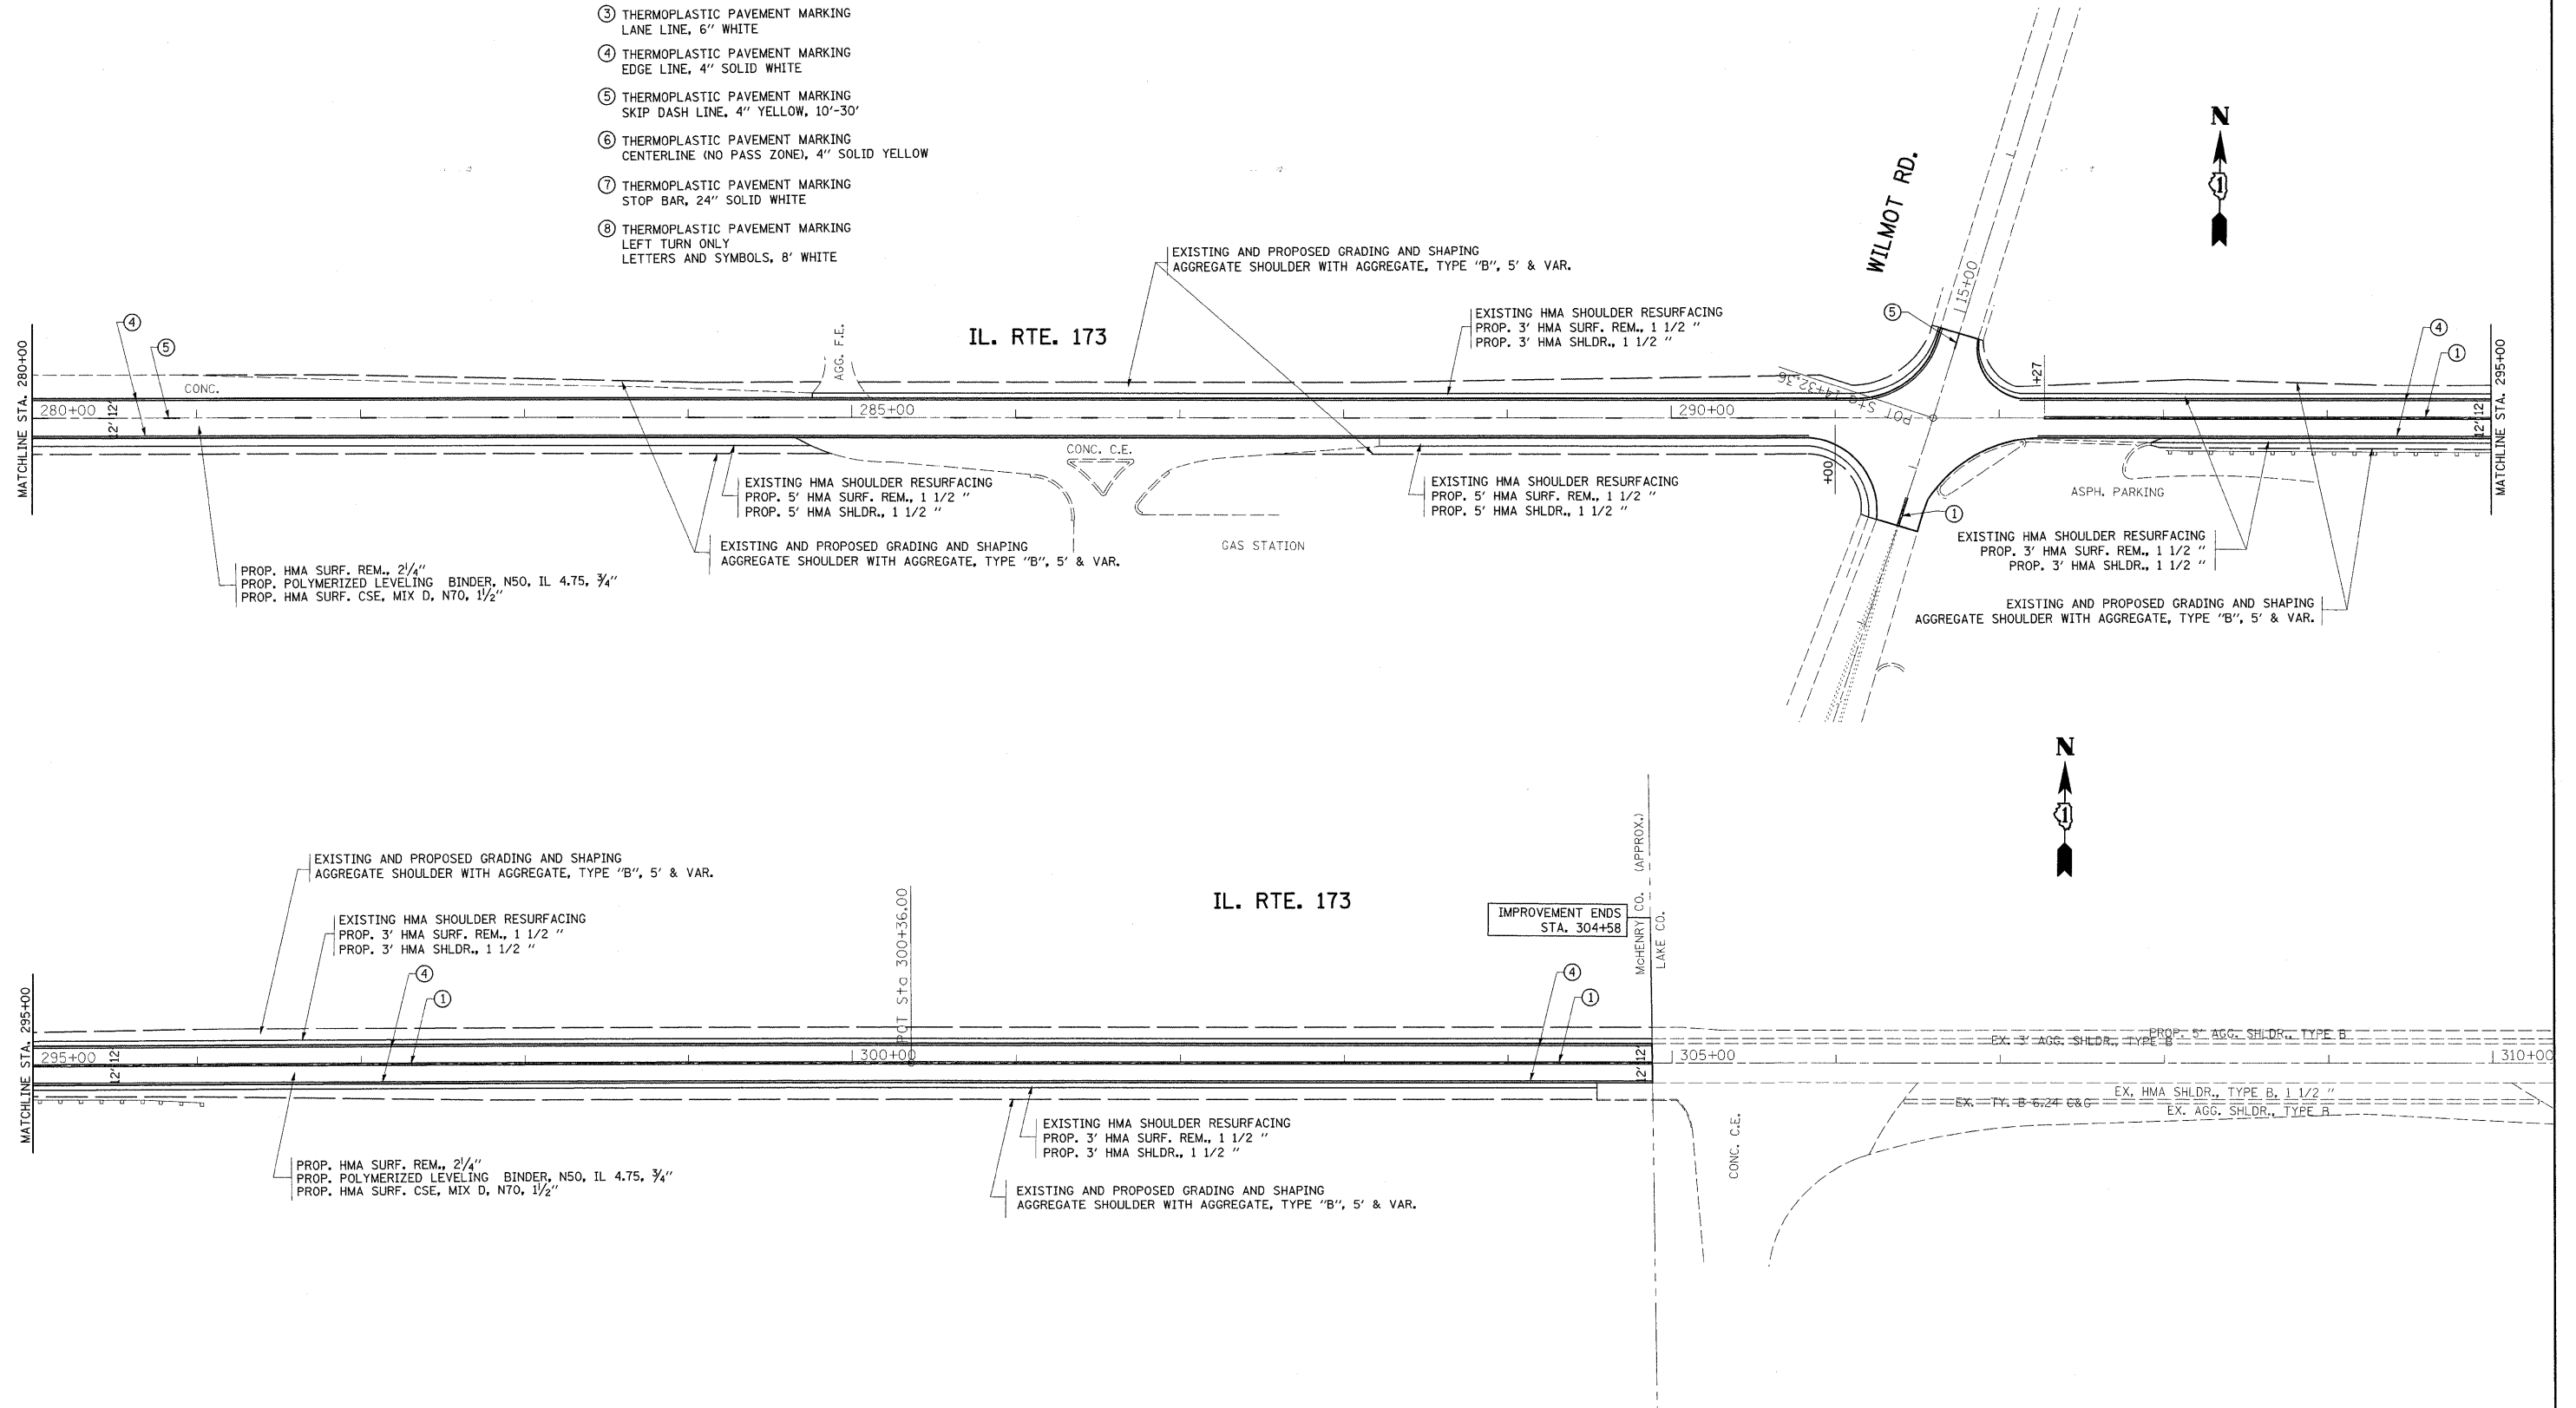

FILE NAME = c:\Projects\125382\sh_rdw.dgn
 USER NAME = llszkrf
 PLOT SCALE = 50.0000' / IN.
 PLOT DATE = 10/17/2008

DESIGNED -
 DRAWN -
 CHECKED -
 DATE -

REVISED -
 REVISED -
 REVISED -
 REVISED -

STATE OF ILLINOIS
 DEPARTMENT OF TRANSPORTATION

IL. ROUTE 173 (U.S. 12 TO COUNTY LINE)
 ROADWAY AND PAVEMENT MARKING PLAN
 SCALE: 1"=50'
 SHEET NO. 10 OF 10 SHEETS
 STA. 280+00 TO STA. 304+88

F.A.P. RTE. 303	SECTION (132, 133 & 134)RS-6	COUNTY McHENRY	TOTAL SHEETS 26	SHEET NO. 14
CONTRACT NO. 62495				
FED. ROAD DIST. NO. ILLINOIS FED. AID PROJECT				

CONTRACT NO. 62495
 ILLINOIS FED. AID PROJECT