


STAGE 1

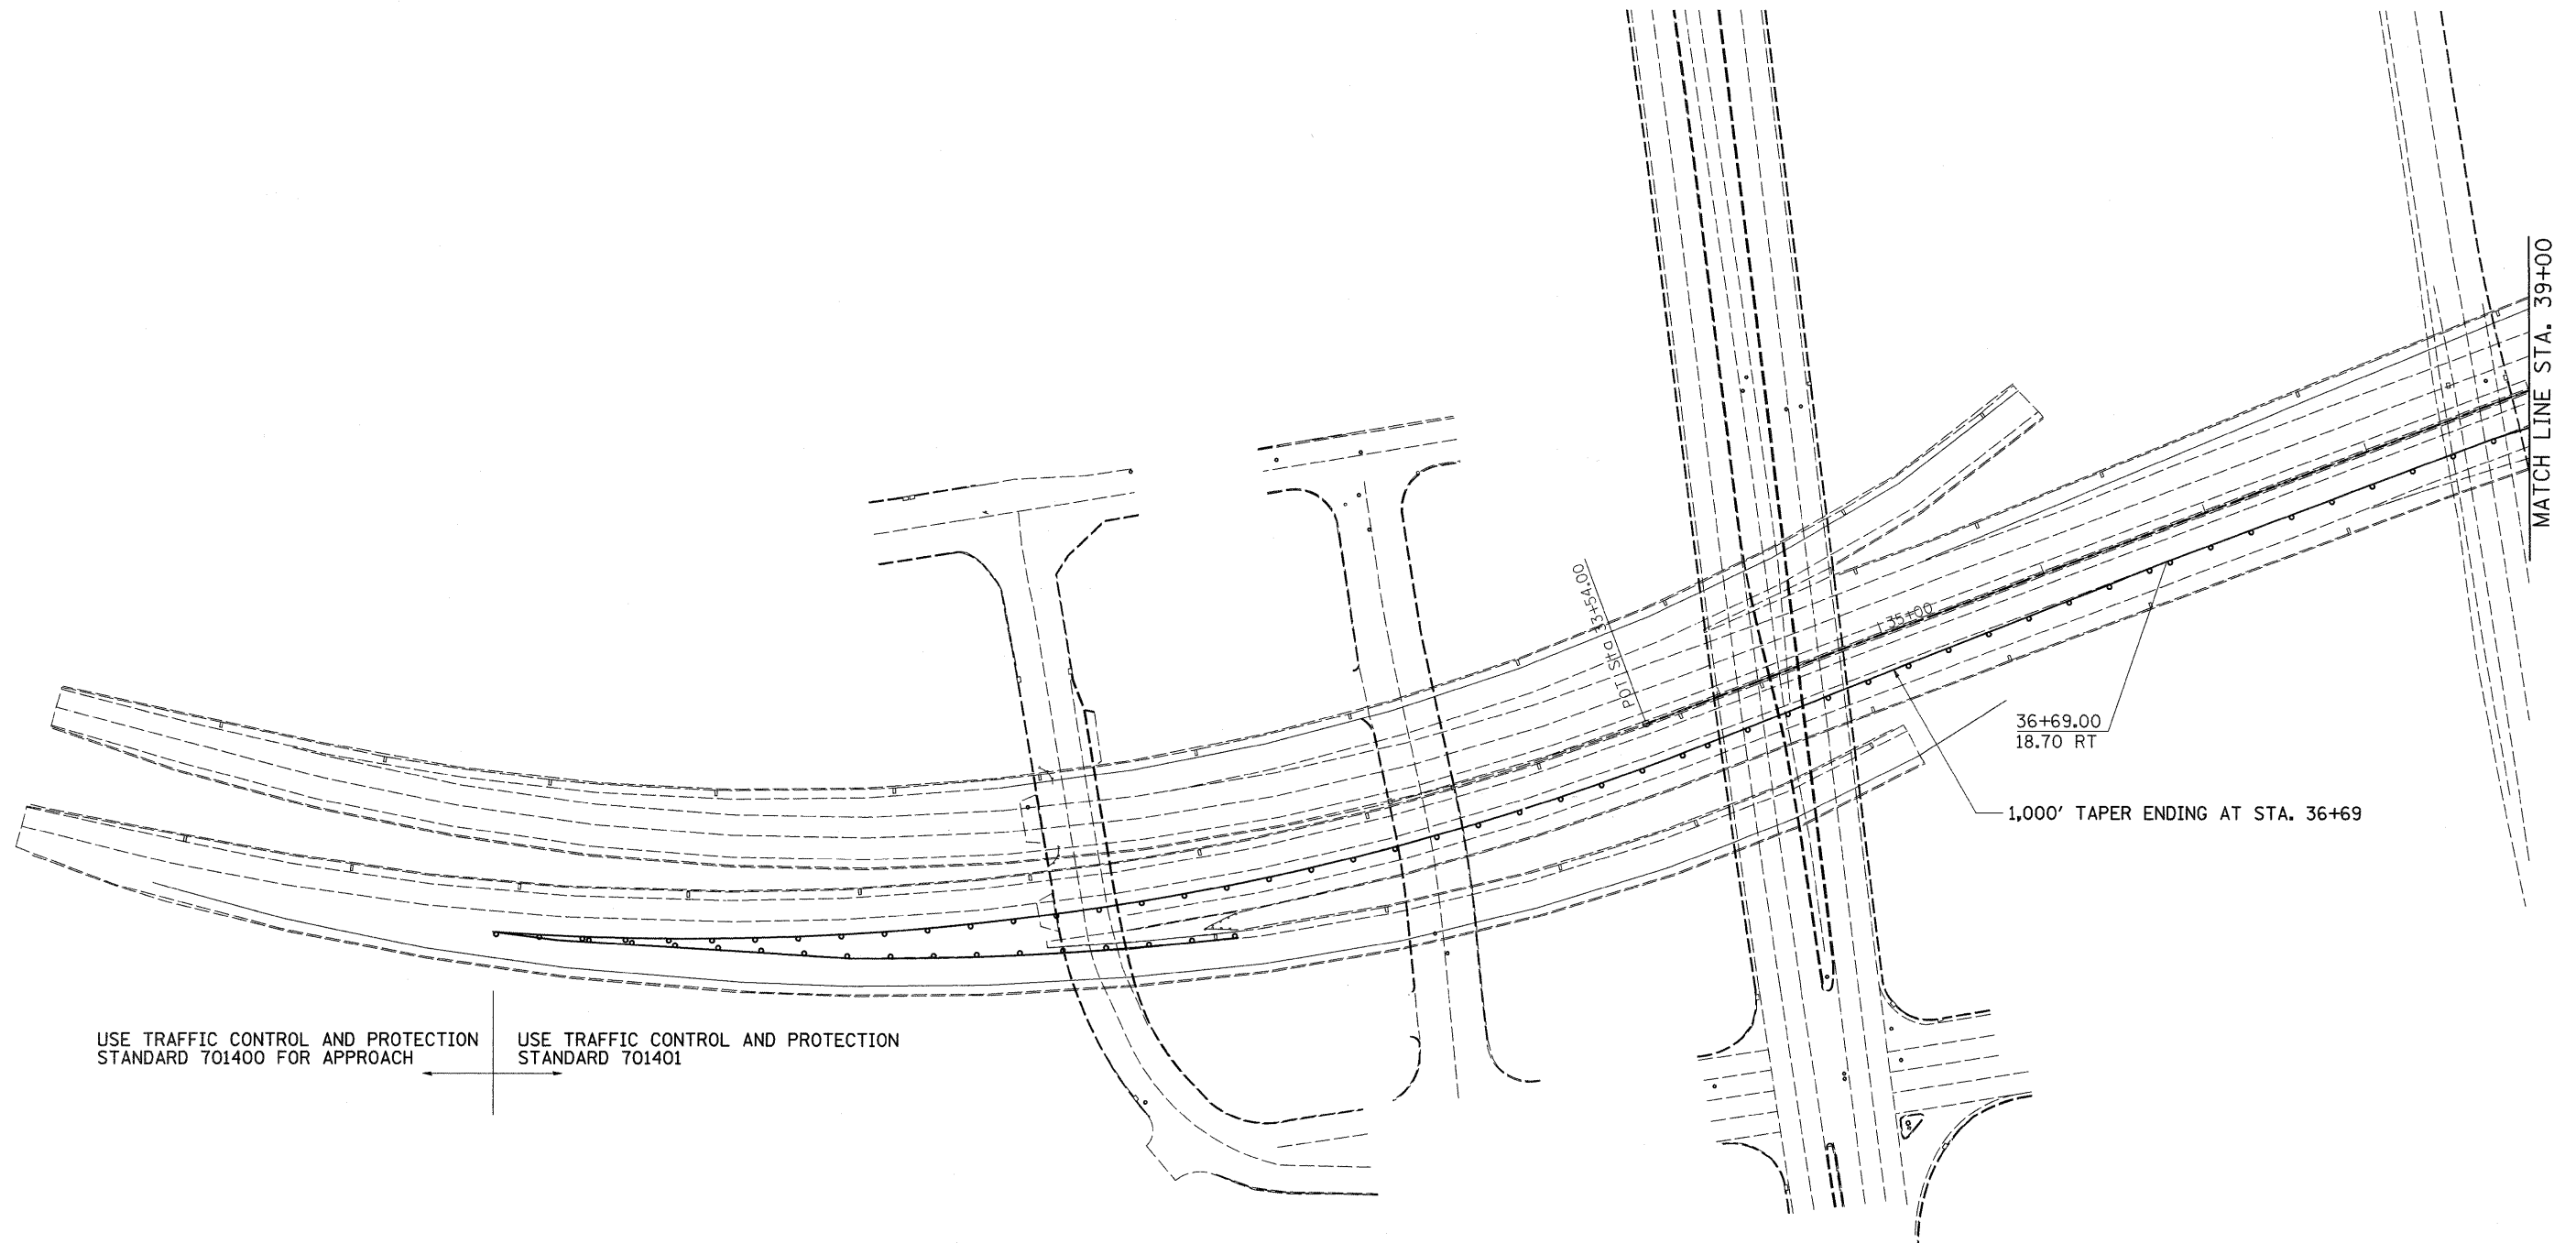

USE TRAFFIC CONTROL AND PROTECTION
STANDARD 701400 FOR APPROACH

USE TRAFFIC CONTROL AND PROTECTION
STANDARD 701401

FILE NAME =	USER NAME = hensonke	DESIGNED -	REVISED -
C:\pw_work\PWIDOT\HENSONKE\dms33952\d0805-sht-staging.dgn		DRAWN -	REVISED -
	PLOT SCALE = 50.0000' / IN.	CHECKED -	REVISED -
	PLOT DATE = Fri Feb 06 10:38:47 2009	DATE -	REVISED -

STATE OF ILLINOIS
DEPARTMENT OF TRANSPORTATION

STAGE 1 - STAGING PLANS

SCALE: SHEET NO. OF SHEETS STA. TO STA.

F.A.I. RTE.	SECTION	COUNTY	TOTAL SHEETS	SHEET NO.
74	*	ROCK ISLAND	246	53
CONTRACT NO. 64A97				

ILLINOIS FED. AID PROJECT
81-11-2,1,2-2)RS-1&M