


# STAGE 1

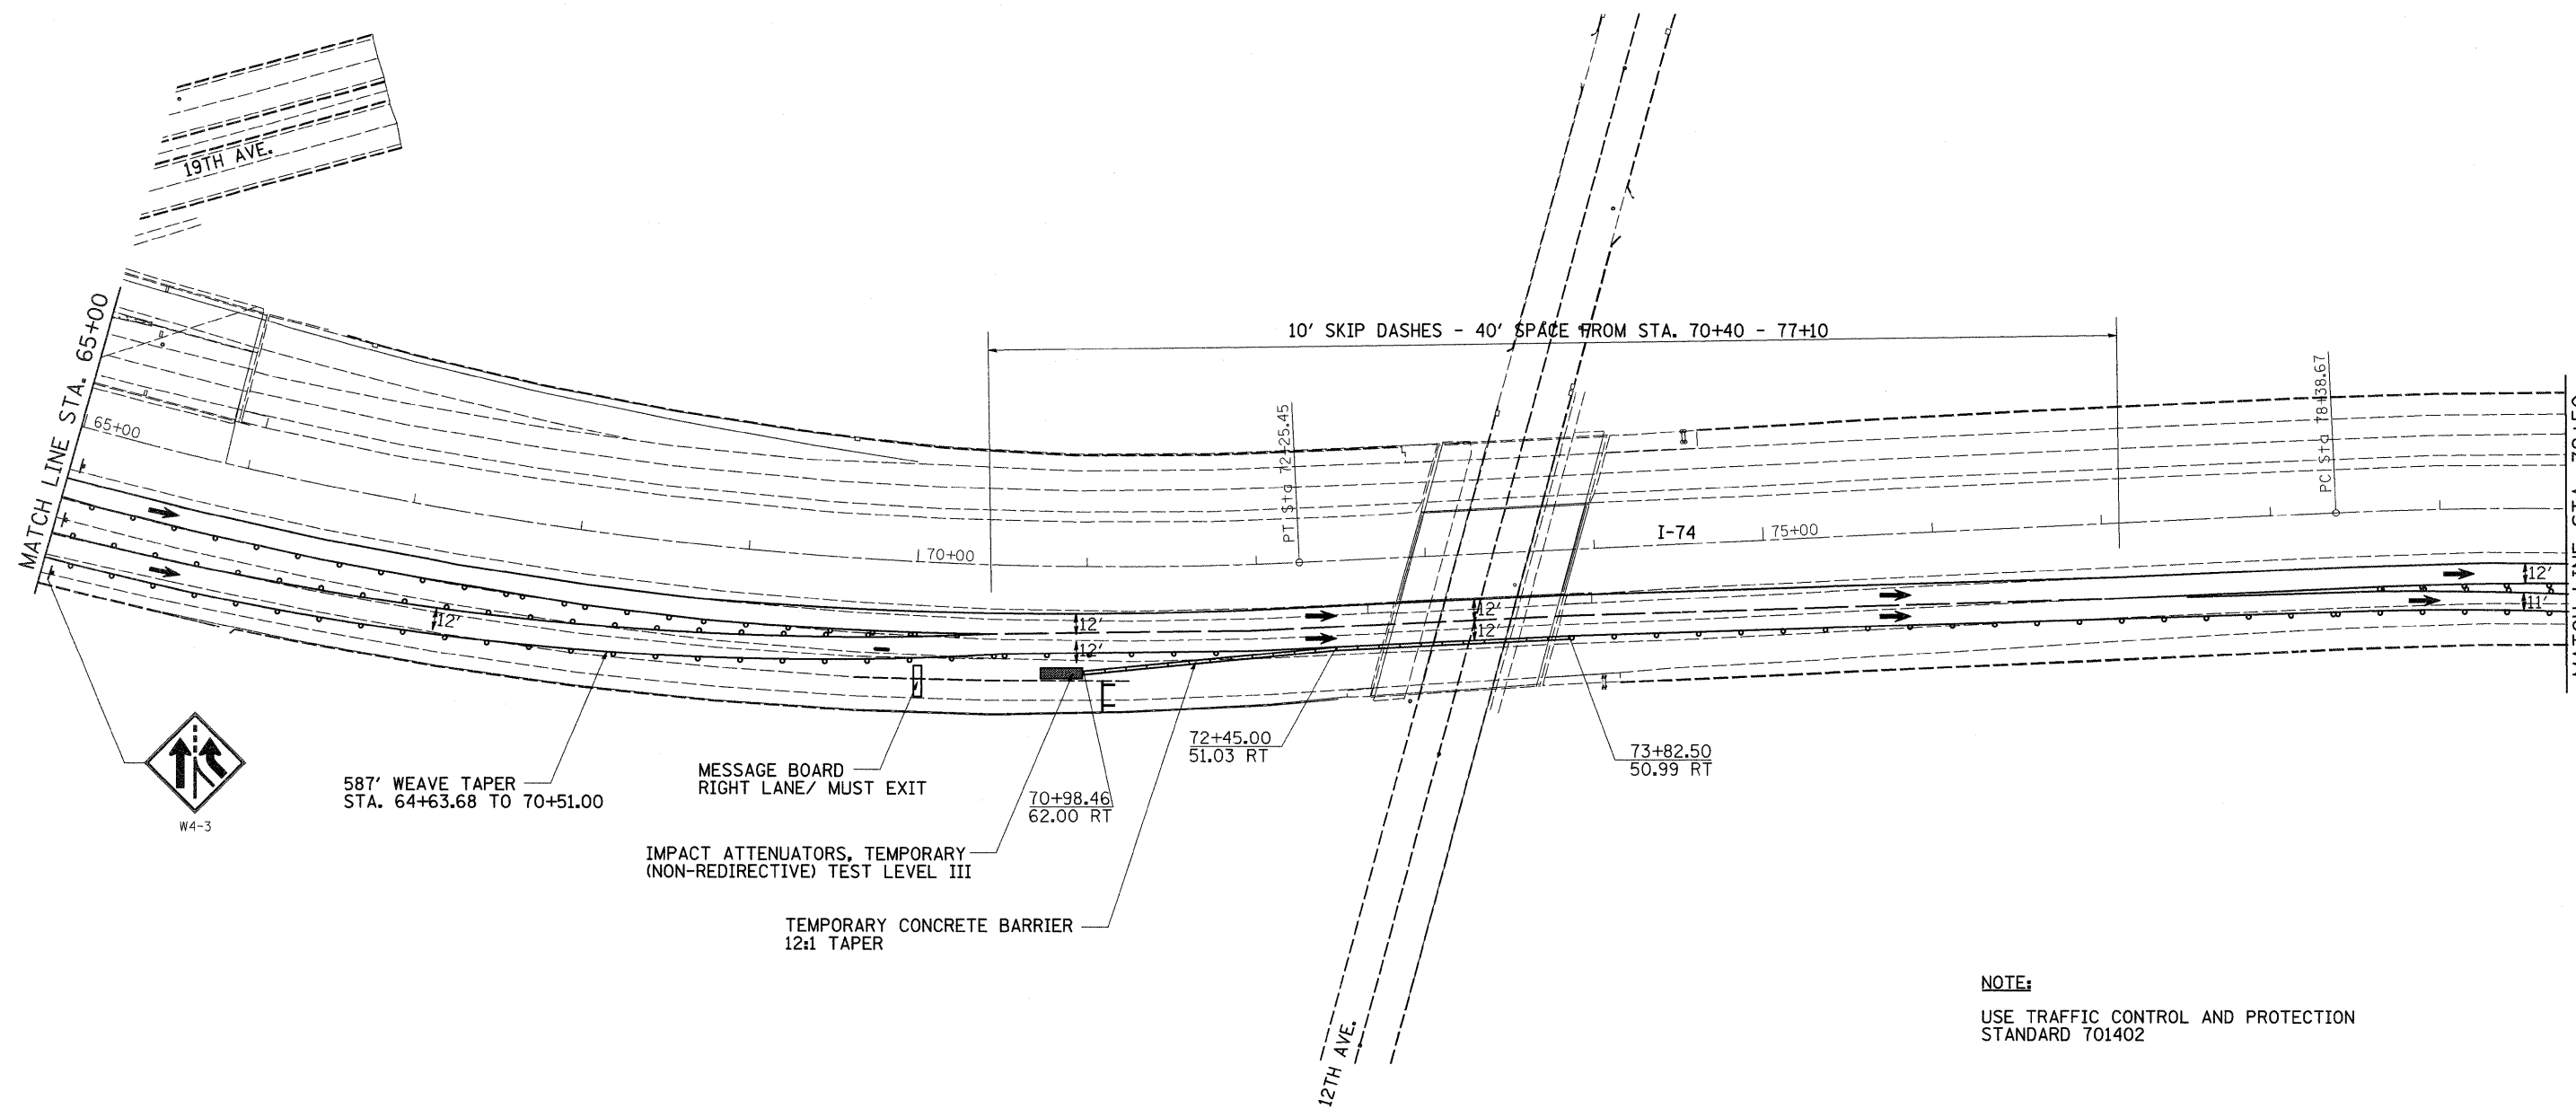

**NOTE:**

USE TRAFFIC CONTROL AND PROTECTION STANDARD 701402

FILE NAME =	USER NAME = hensonke	DESIGNED -	REVISED -	<b>STATE OF ILLINOIS DEPARTMENT OF TRANSPORTATION</b>	<b>STAGE 1 - STAGING PLANS</b>				F.A.I. RTE.	SECTION	COUNTY	TOTAL SHEETS	SHEET NO.
C:\pwork\PWIDOT\HENSONKE\dms33952\0805-shit-staging.dgn	PLOT SCALE = 50.0000' / IN.	DRAWN -	REVISED -		74	*	ROCK ISLAND	246	56				
PLOT DATE = Fri Feb 06 10:38:38 2009	DATE -	CHECKED -	REVISED -		CONTRACT NO. 64A97								
					ILLINOIS FED. AID PROJECT								