


# STAGE 1

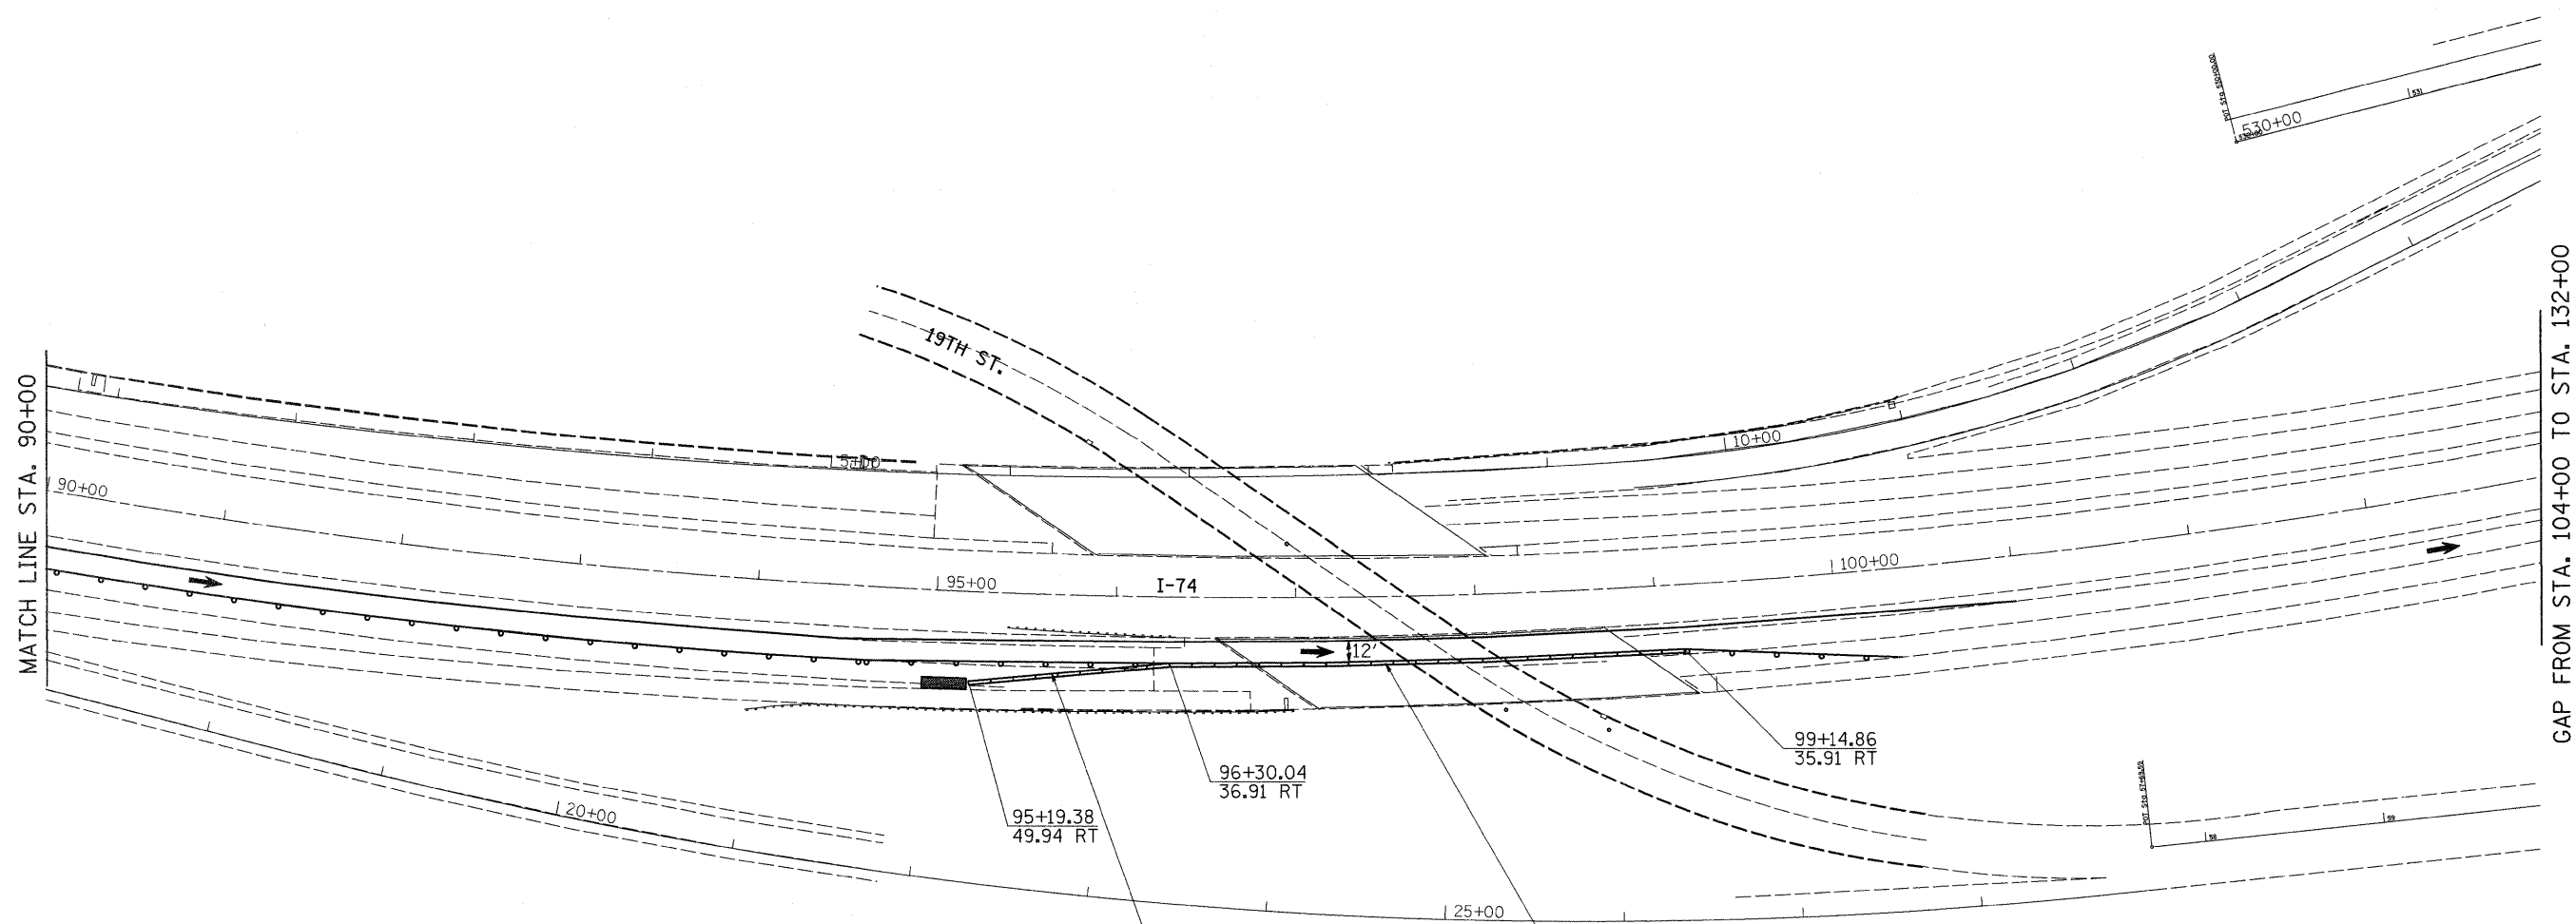

**NOTE:**  
USE TRAFFIC CONTROL AND PROTECTION  
STANDARD 701402

IMPACT ATTENUATORS, TEMPORARY  
(NON-REDIRECTIVE) TEST LEVEL III

TEMPORARY CONCRETE BARRIER  
12:1 TAPER

FILE NAME =	USER NAME = hensonke	DESIGNED -	REVISED -
C:\pwwork\PWIDOT\HENSONKE\dms33952\d0805-sh1-staging.dgn		DRAWN -	REVISED -
	PLOT SCALE = 50.0000' / IN.	CHECKED -	REVISED -
	PLOT DATE = Fri Feb 06 10:38:38 2009	DATE -	REVISED -

**STATE OF ILLINOIS  
DEPARTMENT OF TRANSPORTATION**

**STAGE 1 - STAGING PLANS**

SCALE: SHEET NO. OF SHEETS STA. TO STA.

F.A.I. RTE.	SECTION	COUNTY	TOTAL SHEETS	SHEET NO.
74	*	ROCK ISLAND	246	58
CONTRACT NO. 64A97				