


STAGE 1

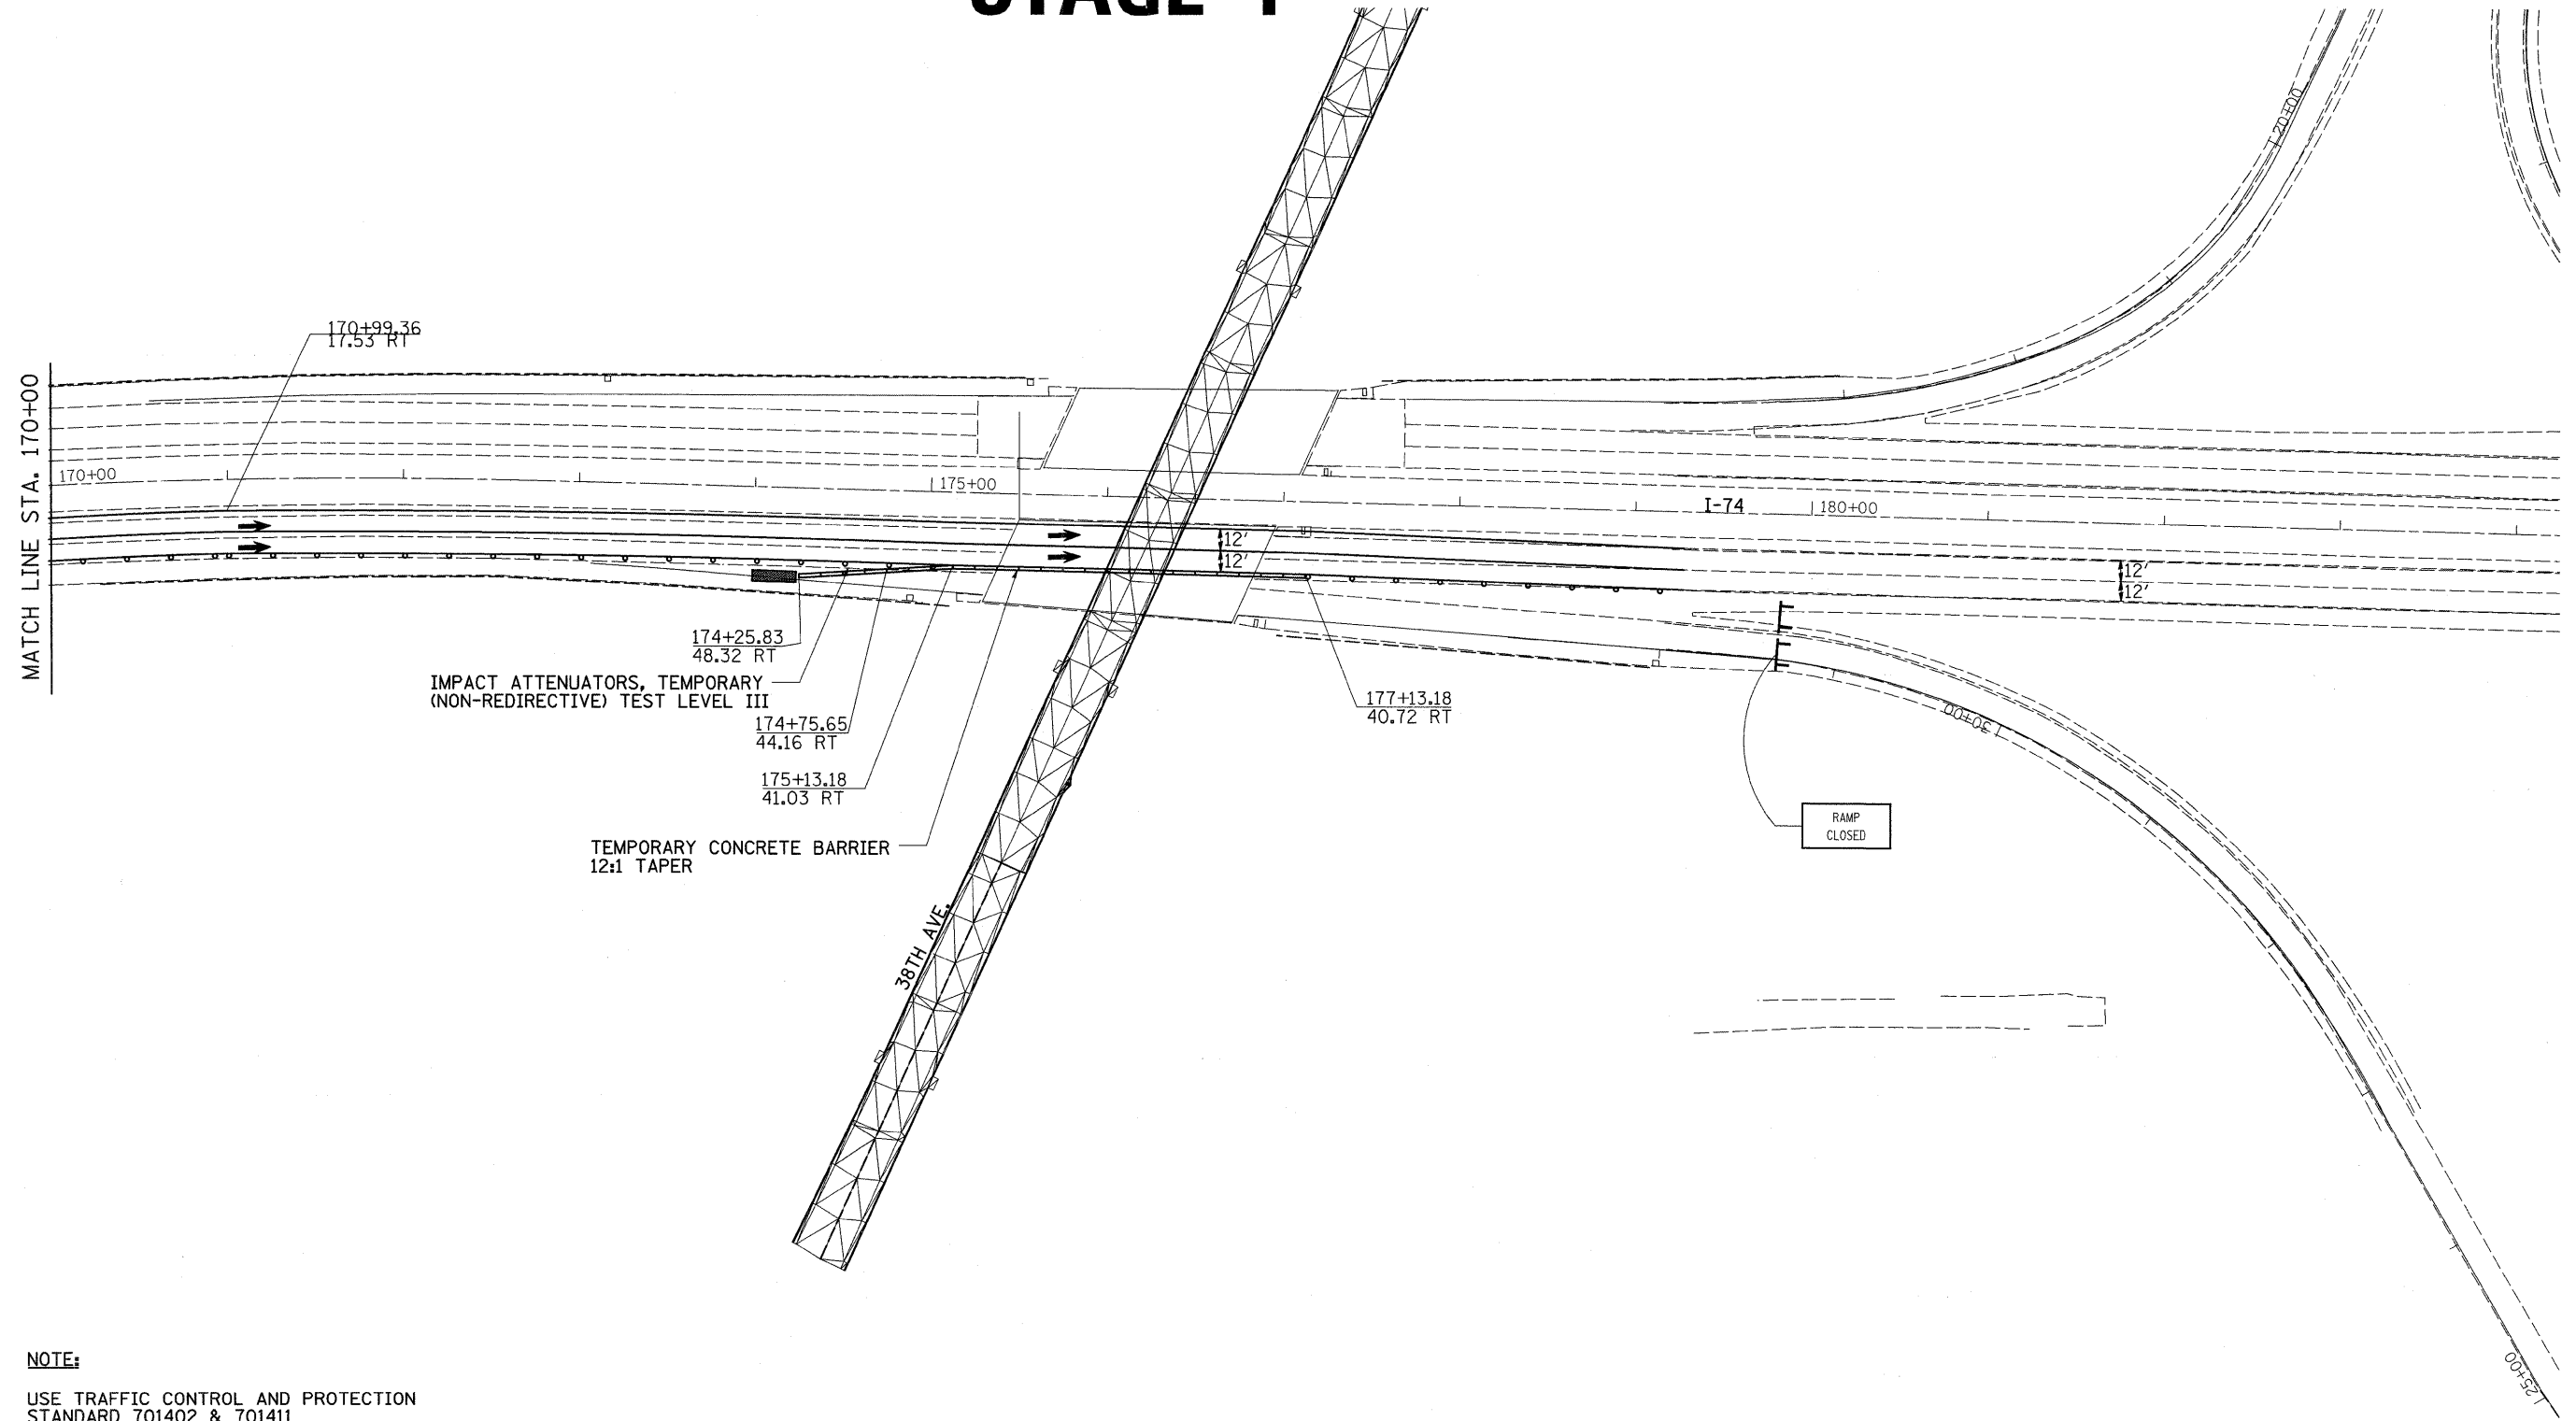

NOTE:

USE TRAFFIC CONTROL AND PROTECTION
STANDARD 701402 & 701411
260' TAPER FROM STA. 168+40.12 TO 170+99.36

FILE NAME =	USER NAME = hensonke	DESIGNED -	REVISED -
C:\pwwork\PWIDOT\HENSONKE\dms33952\d05805-sh1-staging.dgn		DRAWN -	REVISED -
	PLOT SCALE = 50.0000' / IN.	CHECKED -	REVISED -
	PLOT DATE = Fri Feb 06 10:38:49 2009	DATE -	REVISED -

**STATE OF ILLINOIS
DEPARTMENT OF TRANSPORTATION**

STAGE 1 - STAGING PLANS

SCALE: SHEET NO. OF SHEETS STA. TO STA.

F.A.I. RTE.	SECTION	COUNTY	TOTAL SHEETS	SHEET NO.
74	*	ROCK ISLAND	246	61
CONTRACT NO. 64A97				