


# STAGE 2

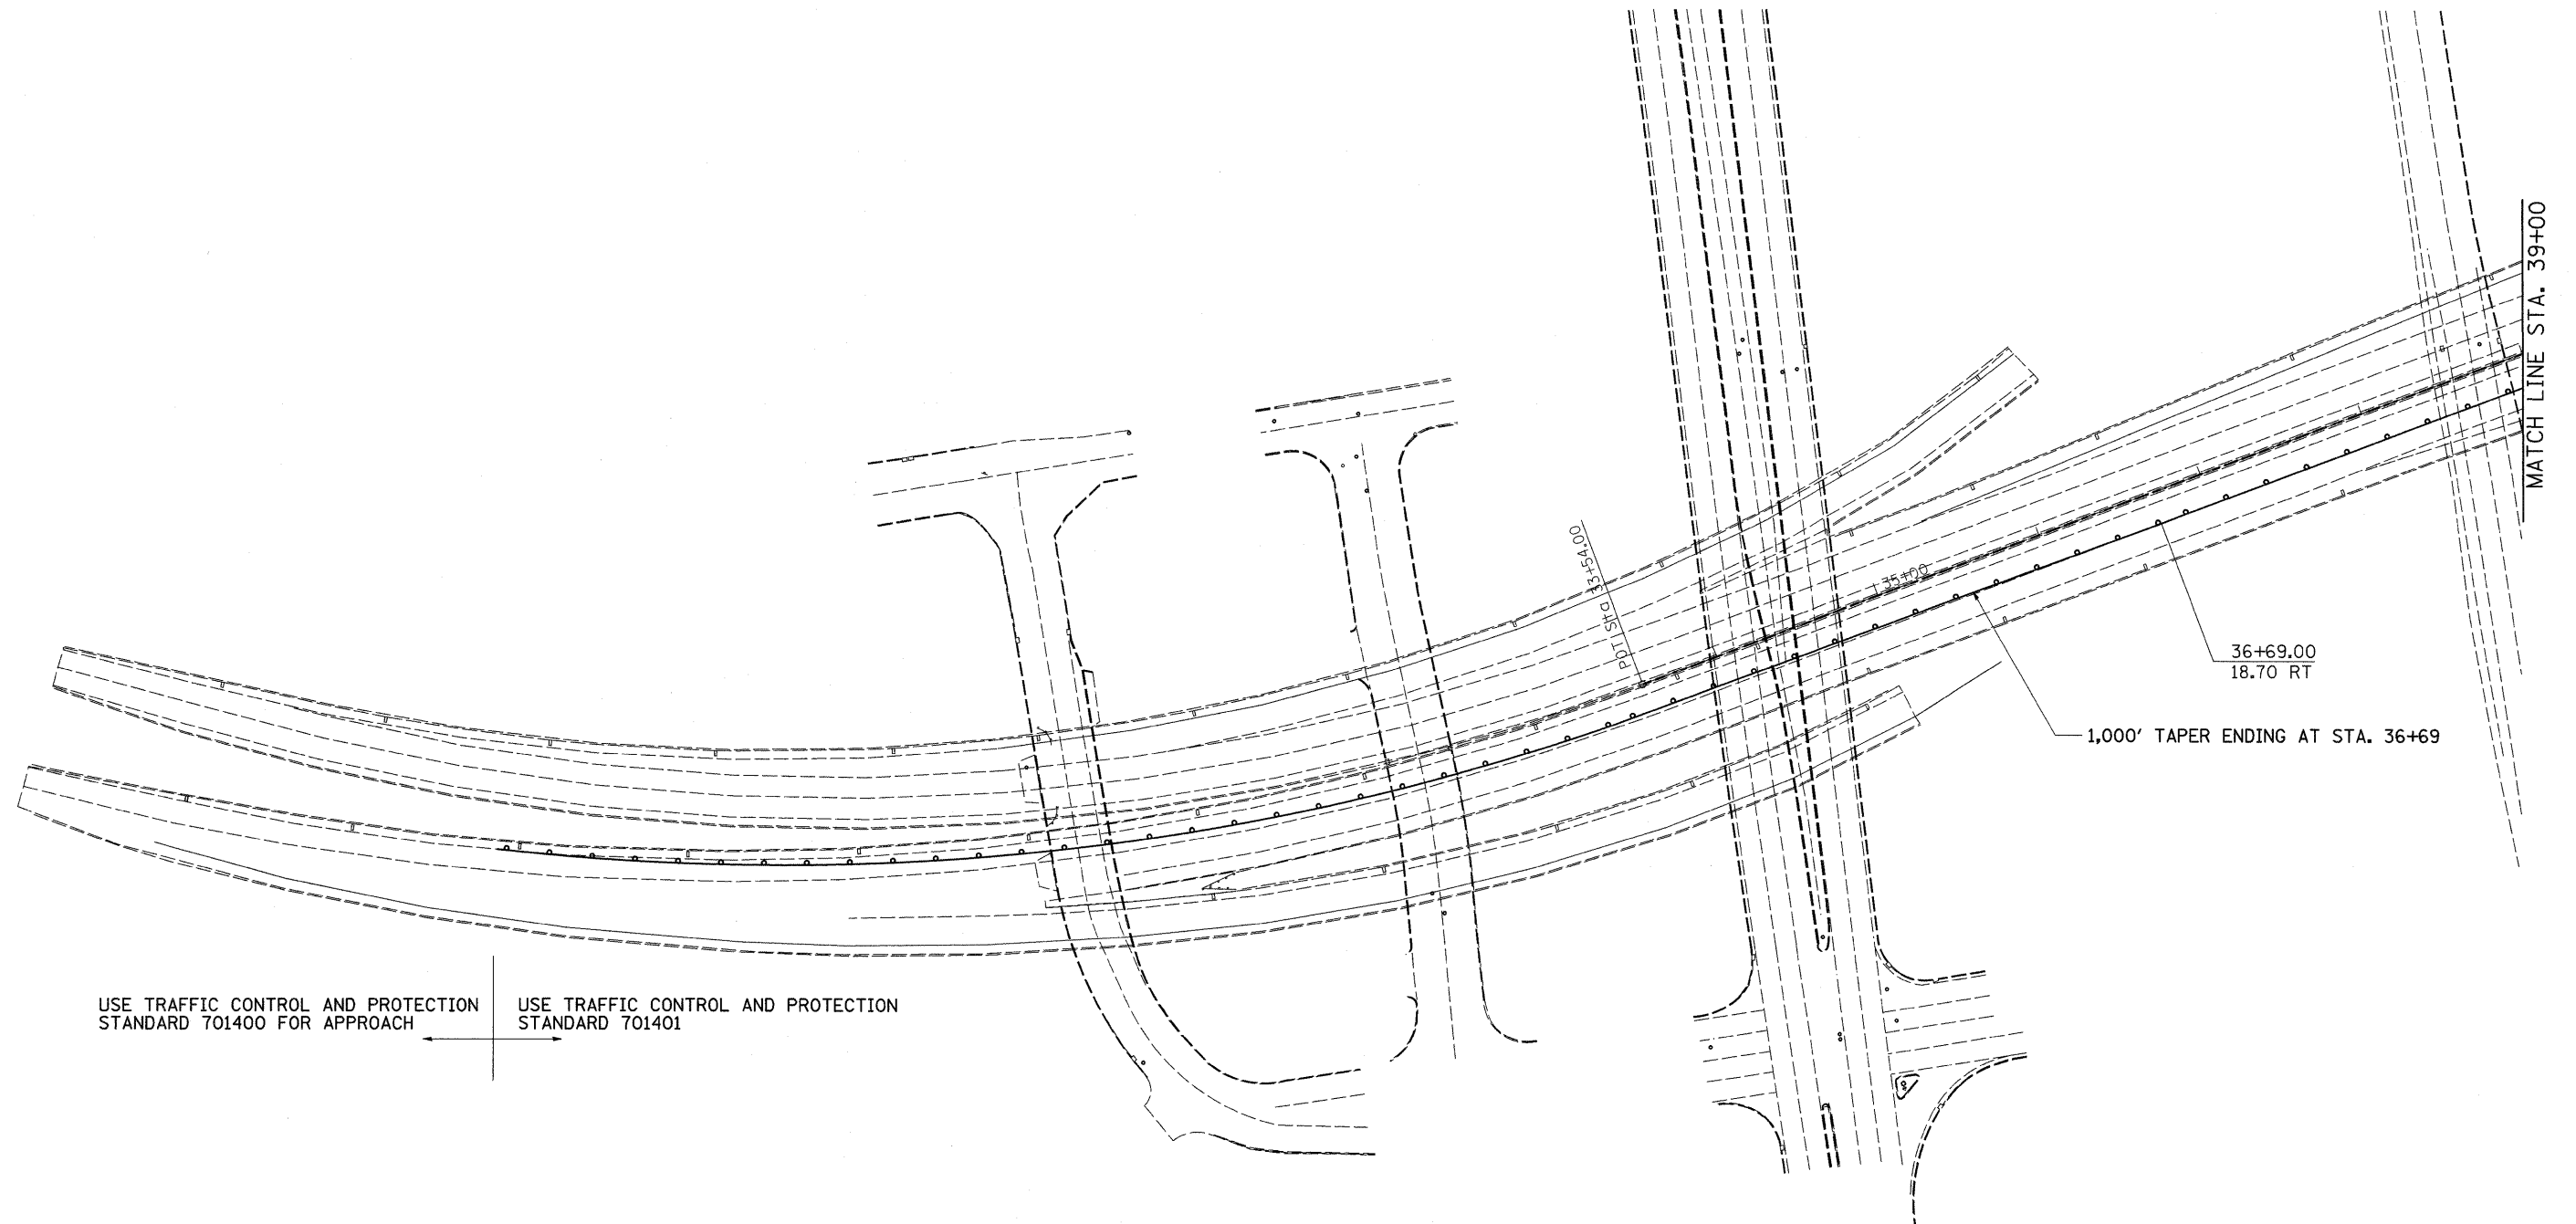

USE TRAFFIC CONTROL AND PROTECTION  
STANDARD 701400 FOR APPROACH

USE TRAFFIC CONTROL AND PROTECTION  
STANDARD 701401

FILE NAME =	USER NAME = hensonke	DESIGNED -	REVISED -
C:\pw_work\PWIDOT\HENSONKE\dms33952\0505-sh1-staging.dgn		DRAWN -	REVISED -
PLOT SCALE = 50.0000' / IN.		CHECKED -	REVISED -
PLOT DATE = Fri Feb 06 10:38:48 2009		DATE -	REVISED -

STATE OF ILLINOIS  
DEPARTMENT OF TRANSPORTATION

## STAGE 2 - STAGING PLANS

SCALE: SHEET NO. OF SHEETS STA. TO STA.

F.A.I. RTE.	SECTION	COUNTY	TOTAL SHEETS	SHEET NO.
74	*	ROCK ISLAND	246	62
CONTRACT NO. 64A97				

ILLINOIS FED. AID PROJECT  
• 81-(1-2,1,2-2)RS-1&M