


STAGE 2

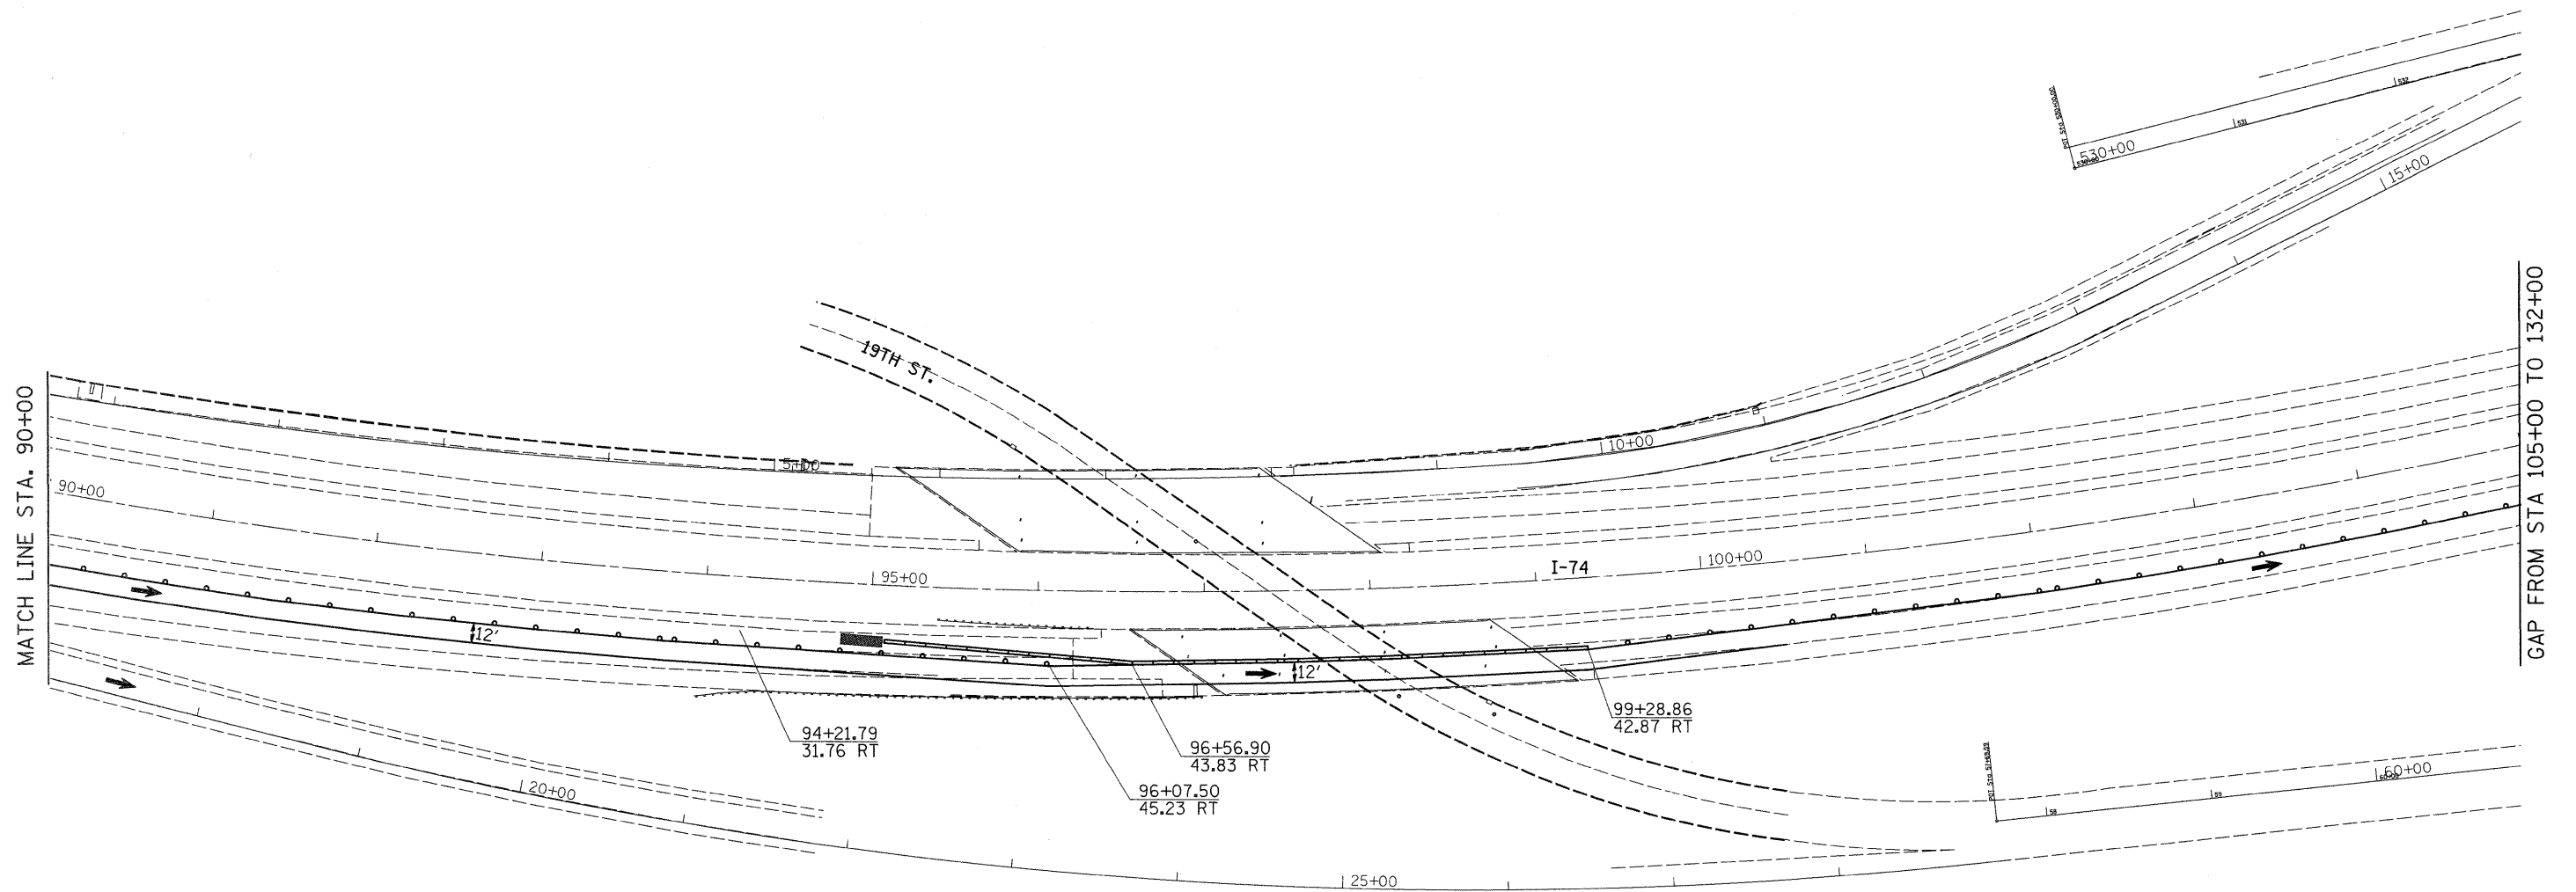

NOTE:
USE TRAFFIC CONTROL AND PROTECTION
STANDARD 701402

FILE NAME =	USER NAME = hensonke	DESIGNED -	REVISED -	STATE OF ILLINOIS DEPARTMENT OF TRANSPORTATION	STAGE 2 - STAGING PLANS				F.A.I. RTE.	SECTION	COUNTY	TOTAL SHEETS	SHEET NO.		
C:\pwwork\PWIDOT\HENSONKE\dms33952\d05805-sh1-staging.dgn		DRAWN -	REVISED -		SCALE:	SHEET NO.	OF	SHEETS	STA.	TO STA.	74	*	ROCK ISLAND	246	67
		CHECKED -	REVISED -		CONTRACT NO. 64A97										
		DATE -	REVISED -		ILLINOIS FED. AID PROJECT 81-1-2,1,2-2)RS-1&M										