
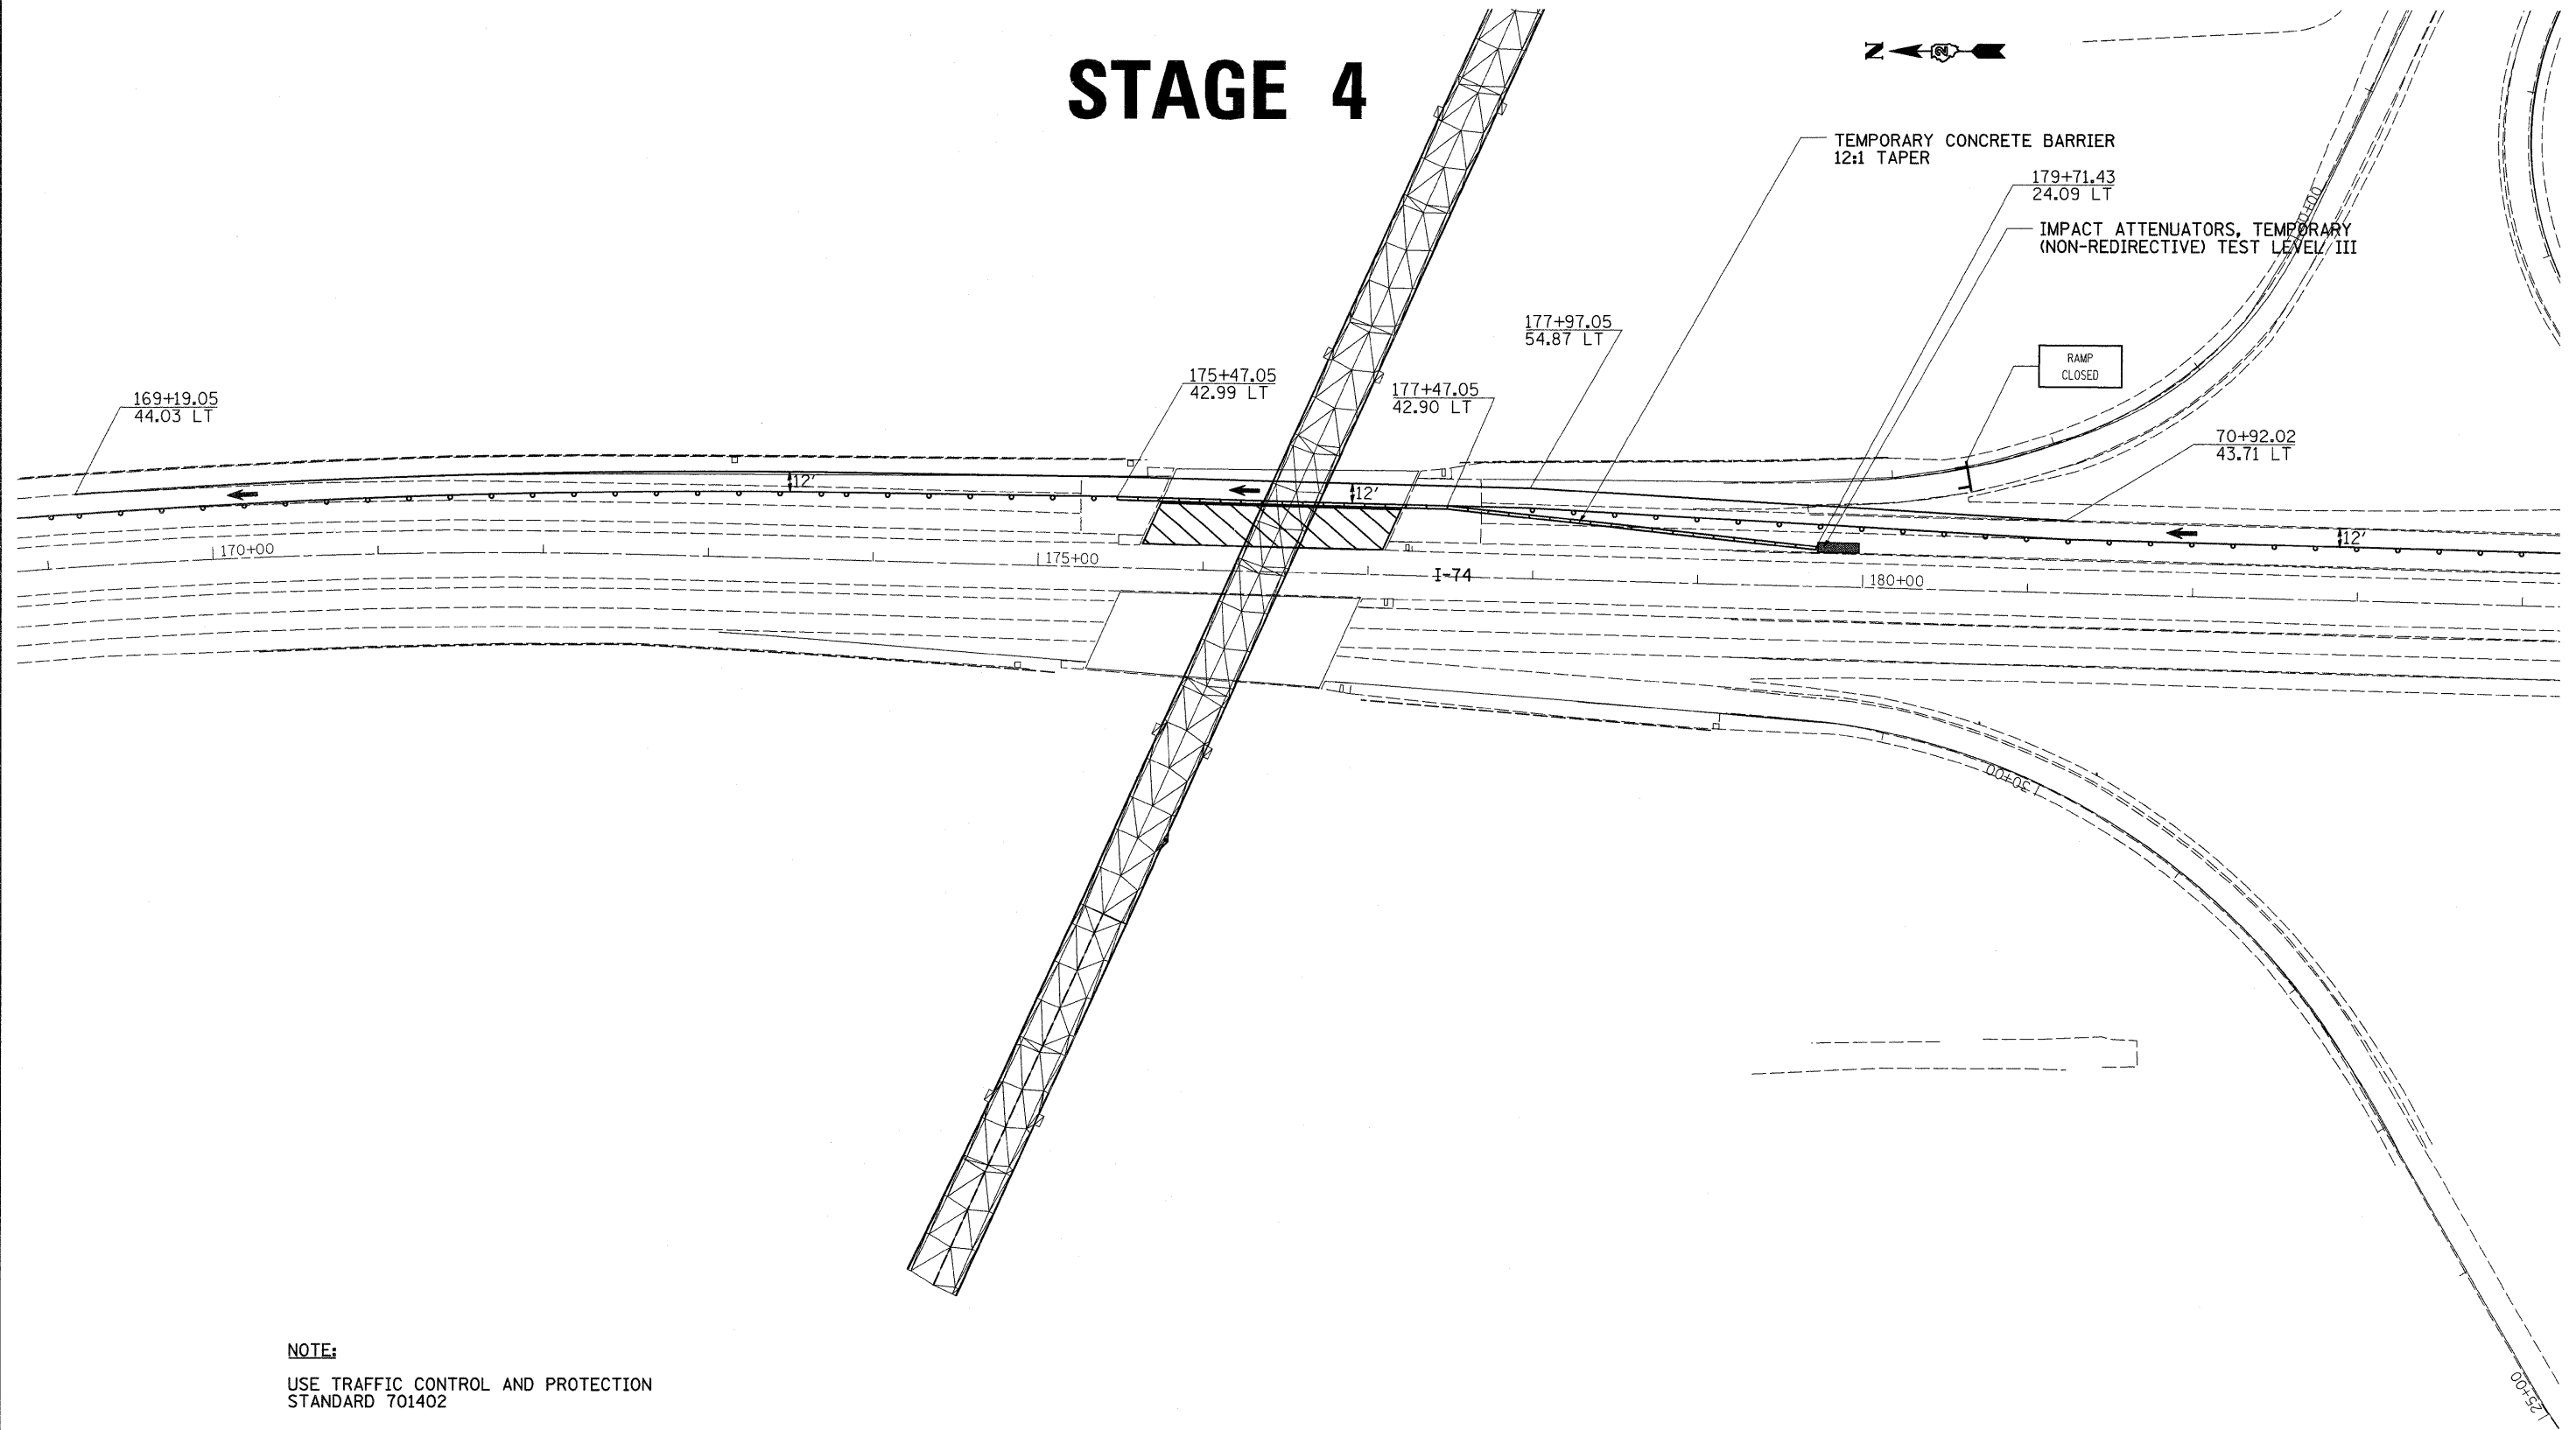


STAGE 4

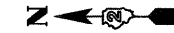

NOTE:

USE TRAFFIC CONTROL AND PROTECTION STANDARD 701402

FILE NAME =	USER NAME = hensonke	DESIGNED -	REVISED -	STATE OF ILLINOIS DEPARTMENT OF TRANSPORTATION	STAGE 4 - STAGING PLANS				F.A.I. RTE.	SECTION	COUNTY	TOTAL SHEETS	SHEET NO.
C:\pwork\pwwid\HENSONKE\dms33952\d805-shr-staging.dgn	805-shr-staging.dgn	DRAWN -	REVISED -		74	*	ROCK ISLAND	246	81				
PLOT SCALE = 50.0000' / IN.		CHECKED -	REVISED -		CONTRACT NO. 64A97								
PLOT DATE = Fri Feb 06 10:38:43 2009		DATE -	REVISED -		SCALE:	SHEET NO. OF SHEETS	STA. TO STA.	ILLINOIS FED. AID PROJECT					

* 81-(1-2,1,2-2)RS-1&M