
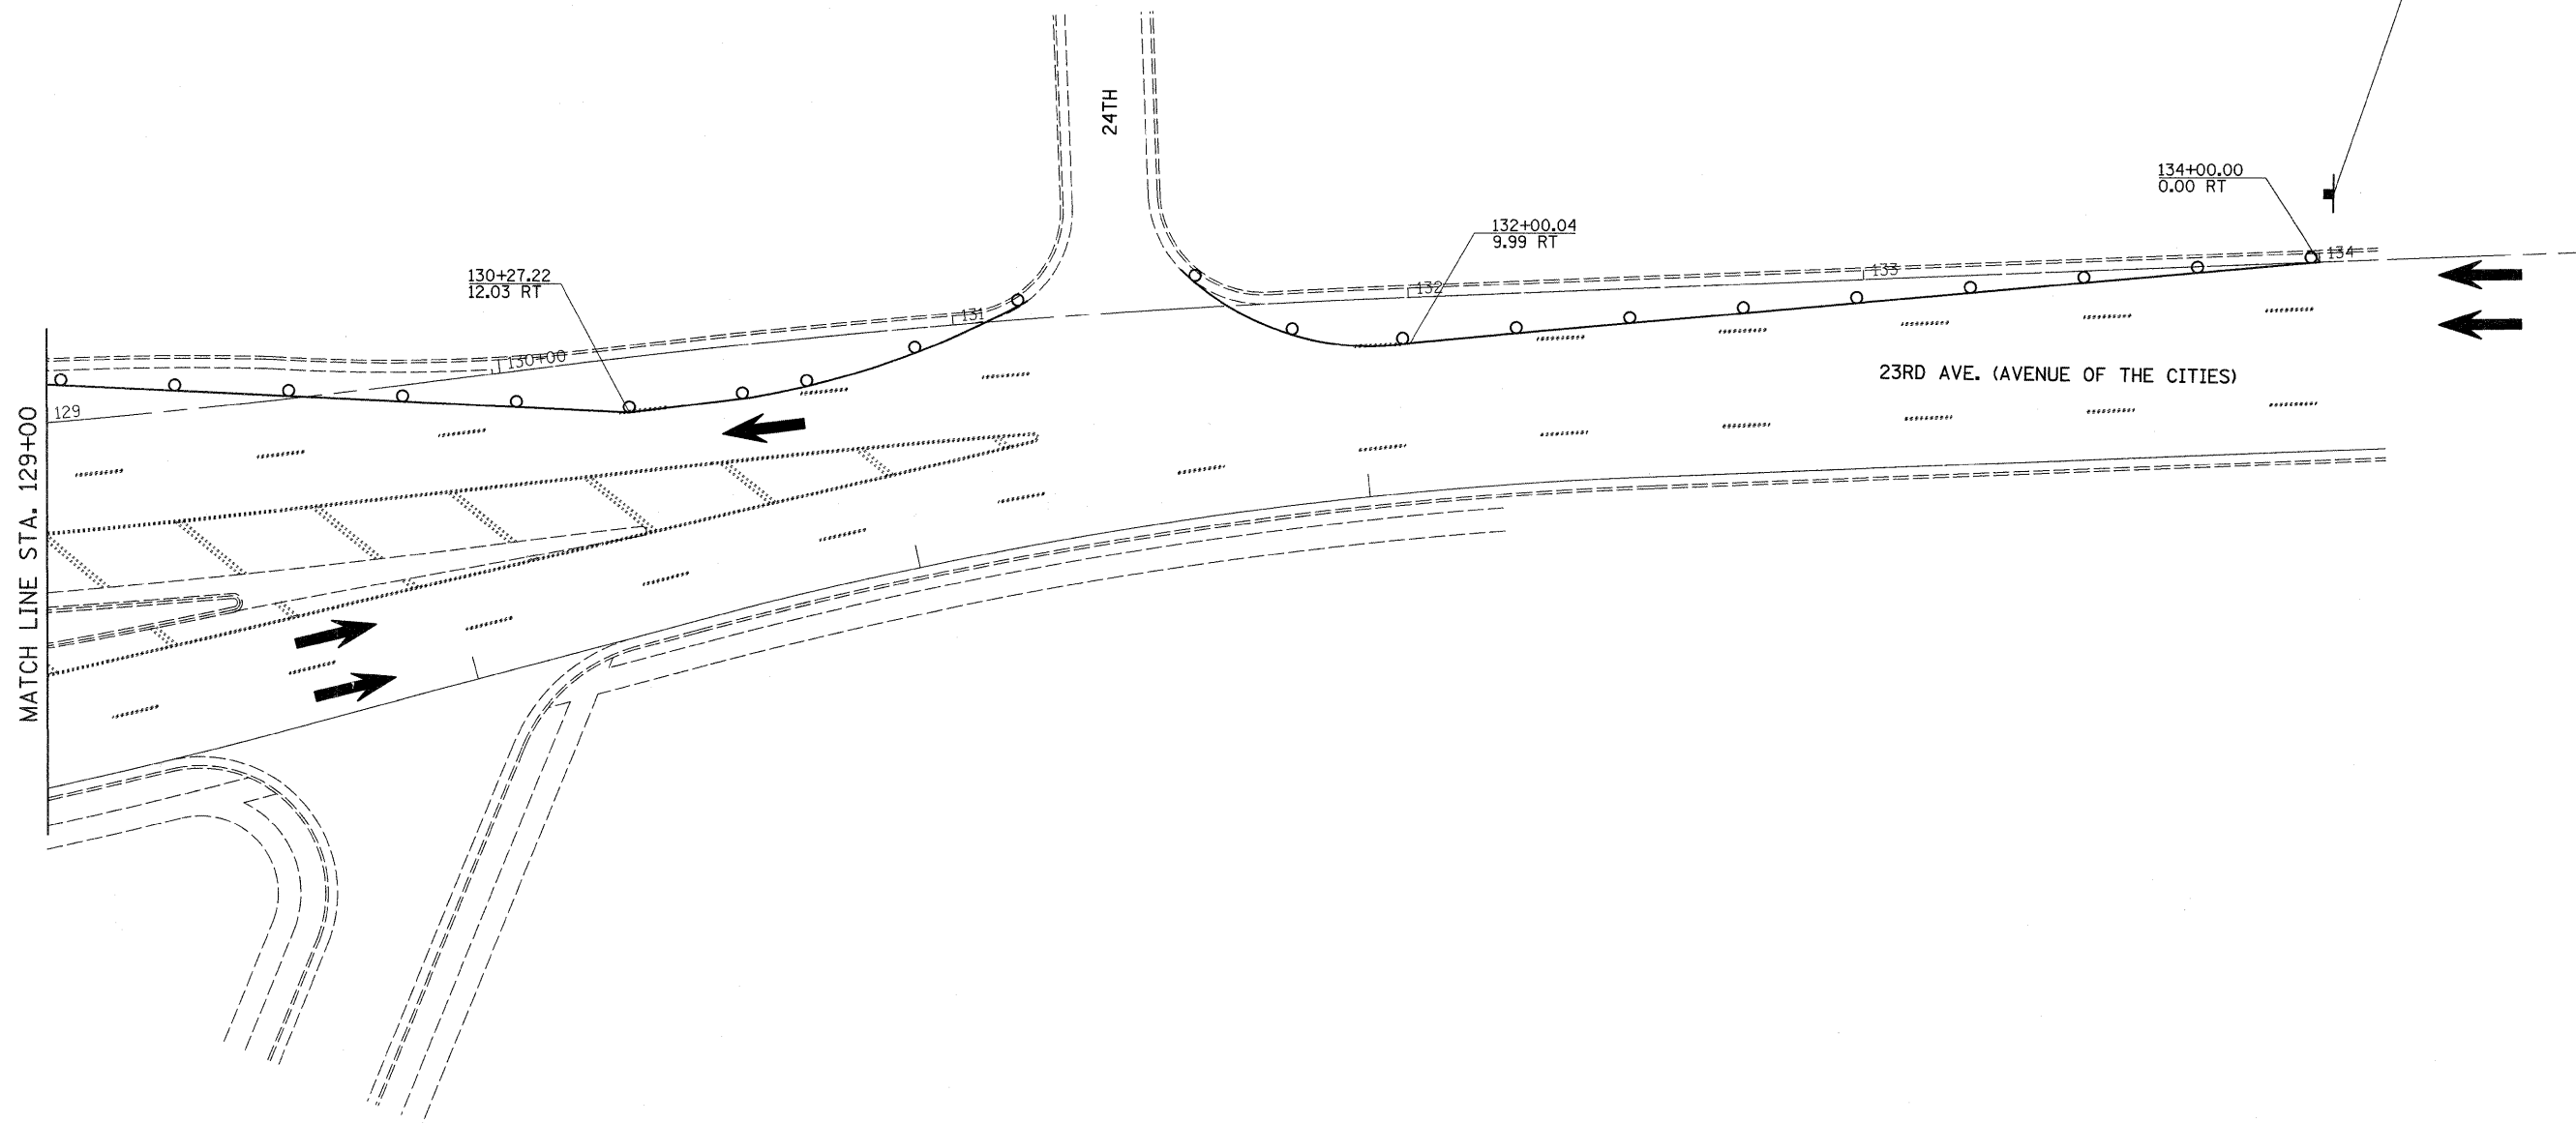


STAGE 5

STA. 129+00 TO 134+00

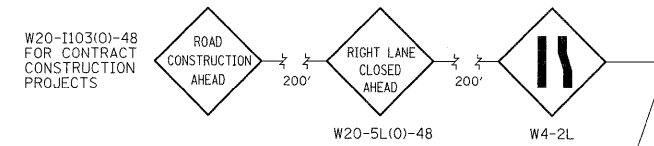

FILE NAME =	USER NAME = hensonke	DESIGNED -	REVISED -
C:\pw_work\PWIDOT\HENSONKE\dms33952\108805-shd-staging.dgn		DRAWN -	REVISED -
		CHECKED -	REVISED -
		DATE -	REVISED -

STATE OF ILLINOIS
DEPARTMENT OF TRANSPORTATION

STAGE 5 - STAGING PLANS

SCALE: SHEET NO. OF SHEETS STA. TO STA.

F.A.I. RTE.	SECTION	COUNTY	TOTAL SHEETS	SHEET NO.
74	*	ROCK ISLAND	246	85
CONTRACT NO. 64A97				

ILLINOIS FED. AID PROJECT

• 81-(1-2,1,2-2)RS-1&M