
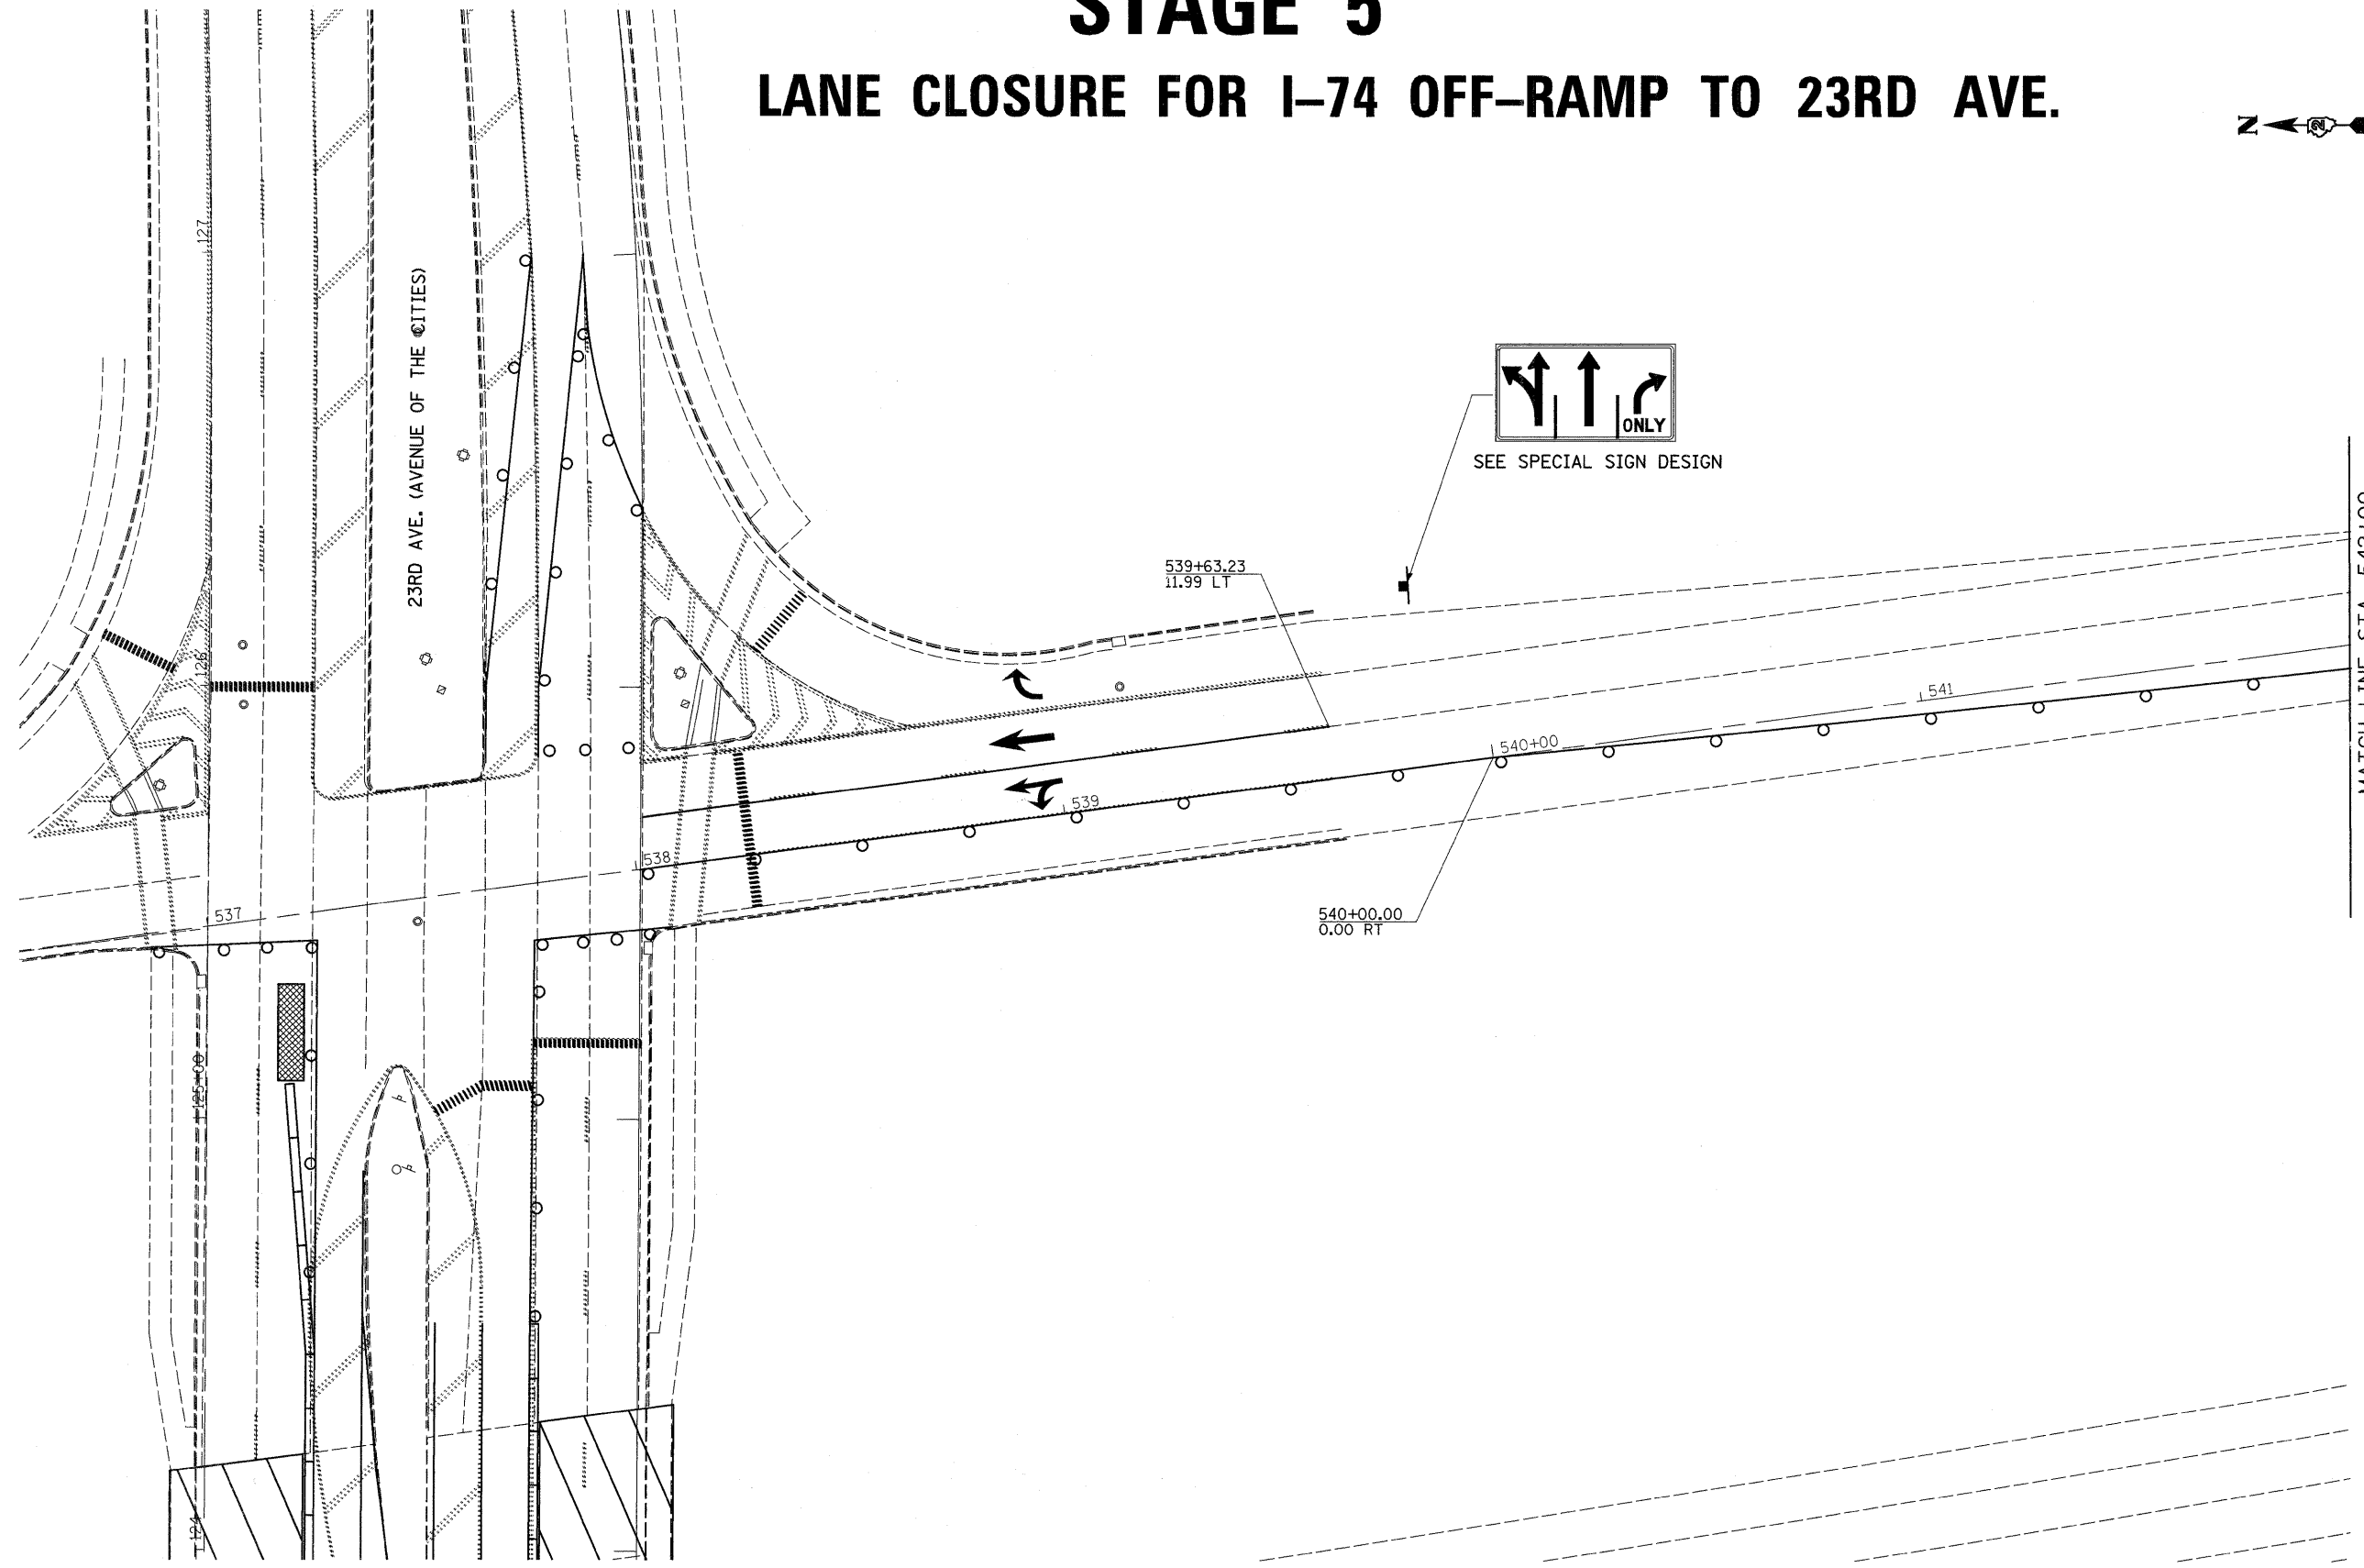


STAGE 5

LANE CLOSURE FOR I-74 OFF-RAMP TO 23RD AVE.

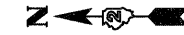

FILE NAME =	USER NAME = hensonke	DESIGNED -	REVISED -
C:\pwork\PI\DOT\HENSONKE\dms33952\0805-shit-staging.dgn		DRAWN -	REVISED -
	PLOT SCALE = 20.0000' / IN.	CHECKED -	REVISED -
	PLOT DATE = Fri Feb 06 10:38:48 2009	DATE -	REVISED -

**STATE OF ILLINOIS
DEPARTMENT OF TRANSPORTATION**

STAGE 5 - STAGING PLANS

SCALE: SHEET NO. OF SHEETS STA. TO STA.

F.A.I. RTE.	SECTION	COUNTY	TOTAL SHEETS	SHEET NO.
505	*	ROCK ISLAND	246	86
CONTRACT NO. 64A97				