


STAGING DETAILS FOR PAVING OPERATIONS

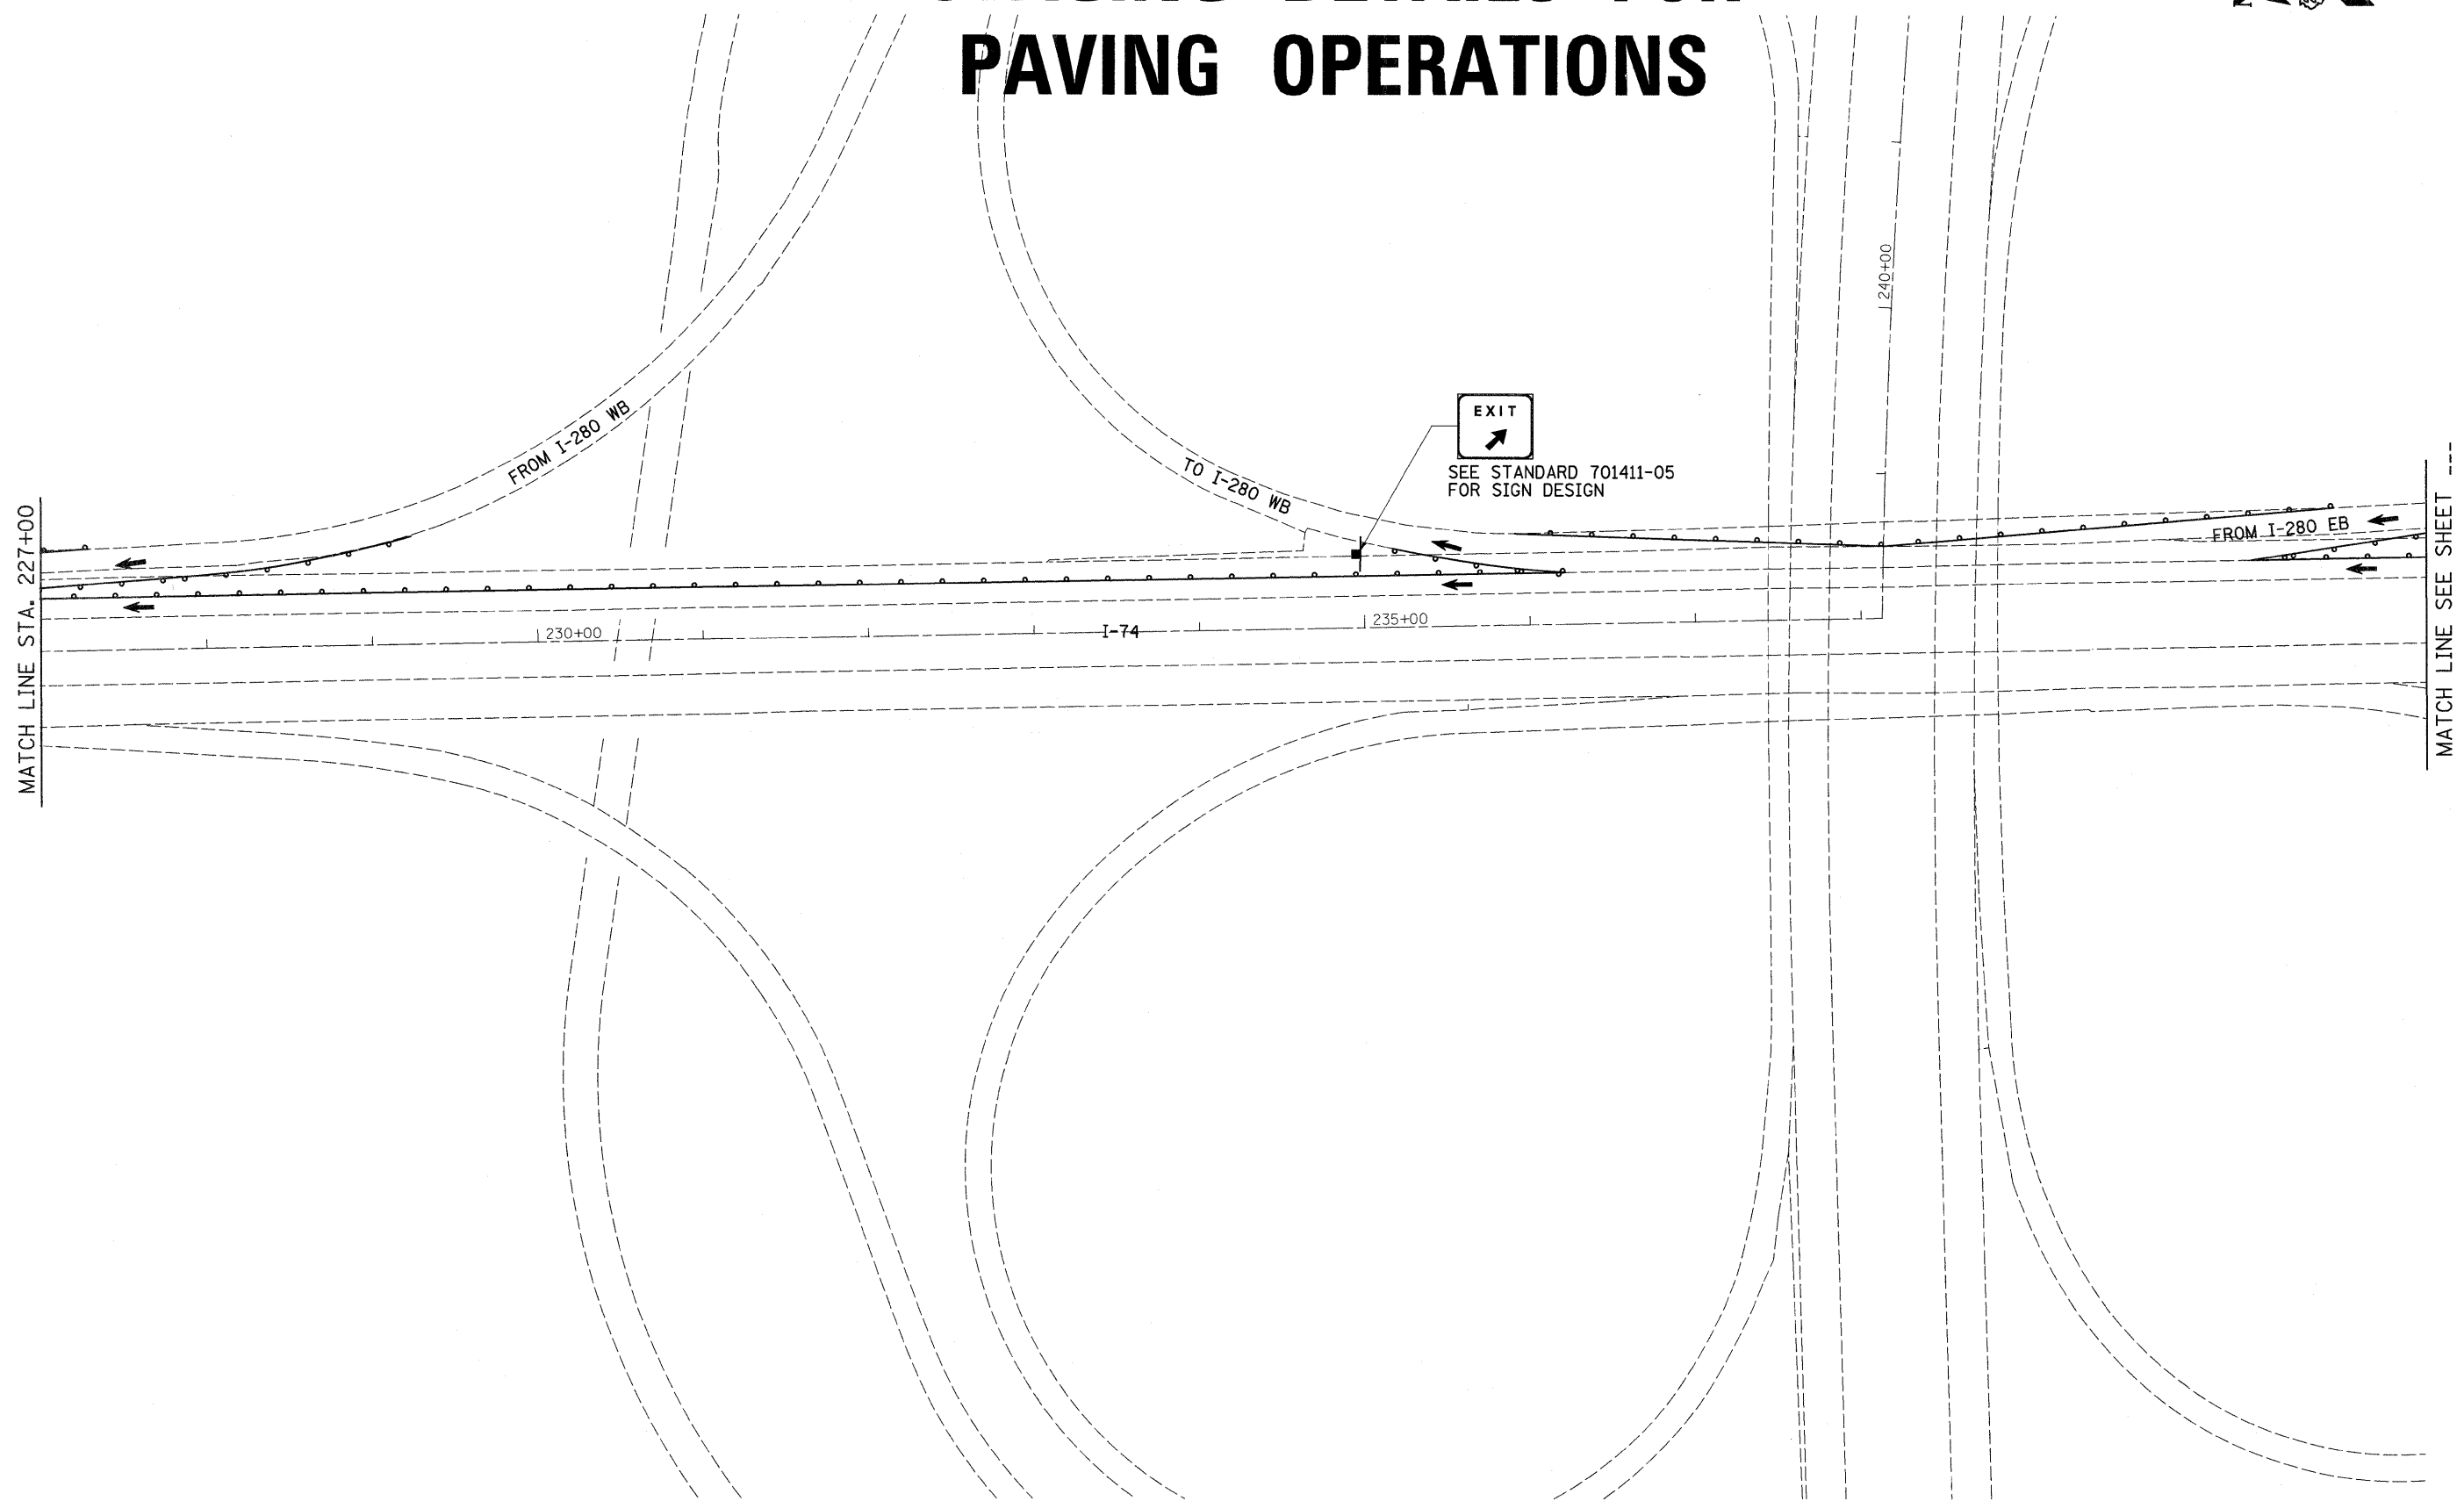

FILE NAME =	USER NAME = hensonke	DESIGNED -	REVISED -
C:\pw_work\PWIDOT\HENSONKE\dms33952\dms33952-05-shd-staging.dgn		DRAWN -	REVISED -
	PLOT SCALE = 50.0000' / IN.	CHECKED -	REVISED -
	PLOT DATE = Fri Feb 06 10:38:45 2009	DATE -	REVISED -

**STATE OF ILLINOIS
DEPARTMENT OF TRANSPORTATION**

STAGE 9 - STAGING PLANS

SCALE:	SHEET NO.	OF	SHEETS	STA.	TO STA.
--------	-----------	----	--------	------	---------

F.A.I. RTE.	SECTION	COUNTY	TOTAL SHEETS	SHEET NO.
74	*	ROCK ISLAND	246	94
CONTRACT NO. 64A97				