


STAGING DETAILS FOR PAVING OPERATIONS

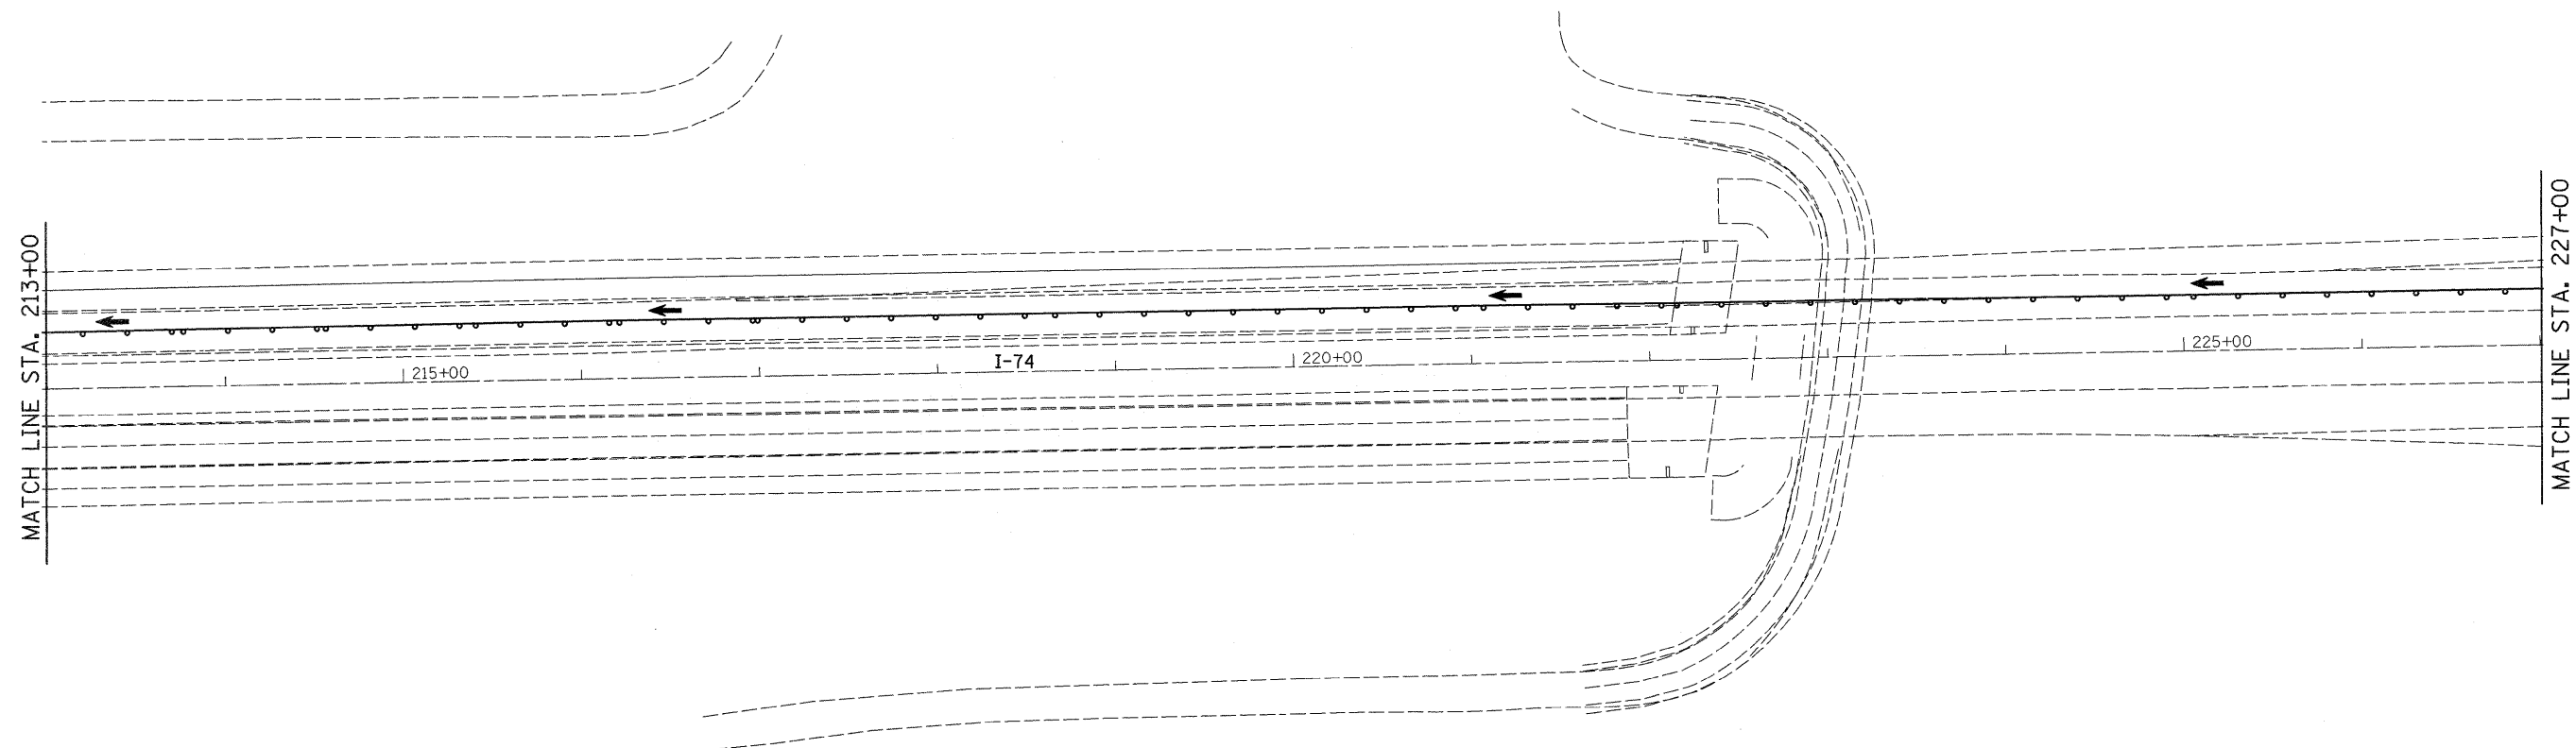

FILE NAME = C:\pw_work\PWIDOT\HENSONKE\dms33952\1005-sht-staging.dgn	USER NAME = hensonke	DESIGNED -	REVISED -	STATE OF ILLINOIS DEPARTMENT OF TRANSPORTATION	STAGE 10 - STAGING PLANS				F.A.I. RTE. 74	SECTION *	COUNTY ROCK ISLAND	TOTAL SHEETS 246	SHEET NO. 98
PLOT SCALE = 50.0000' / IN.	CHECKED -	REVISIED -	REVISED -		SCALE:	SHEET NO.	OF	SHEETS	STA.	TO STA.	CONTRACT NO. 64A97		
PLOT DATE = Fri Feb 06 10:38:46 2009	DATE -	REVISED -	REVISED -		ILLINOIS FED. AID PROJECT								