
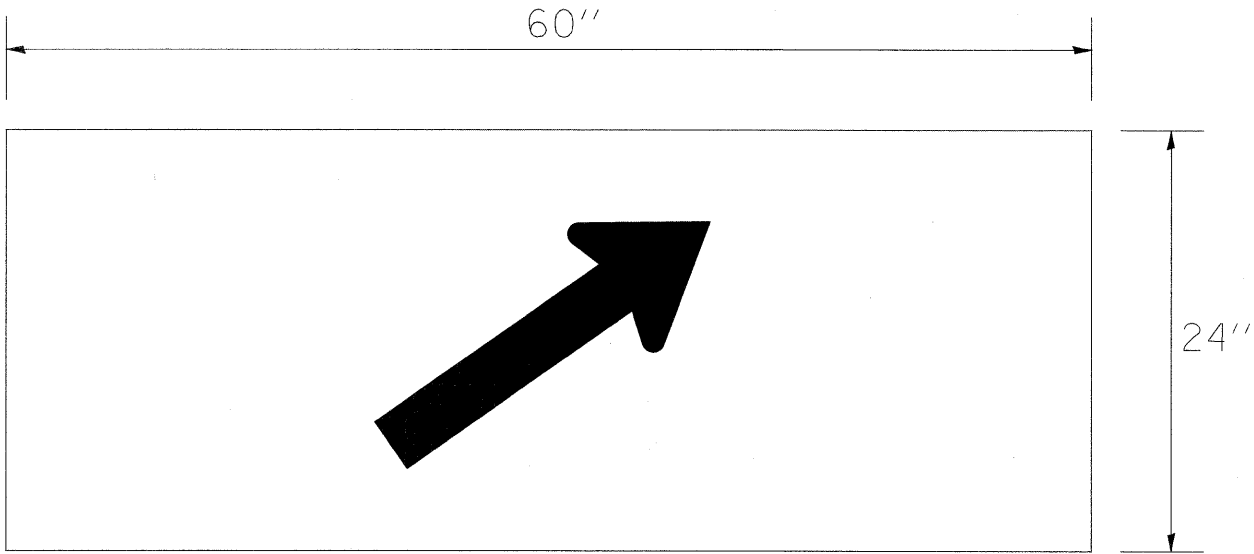
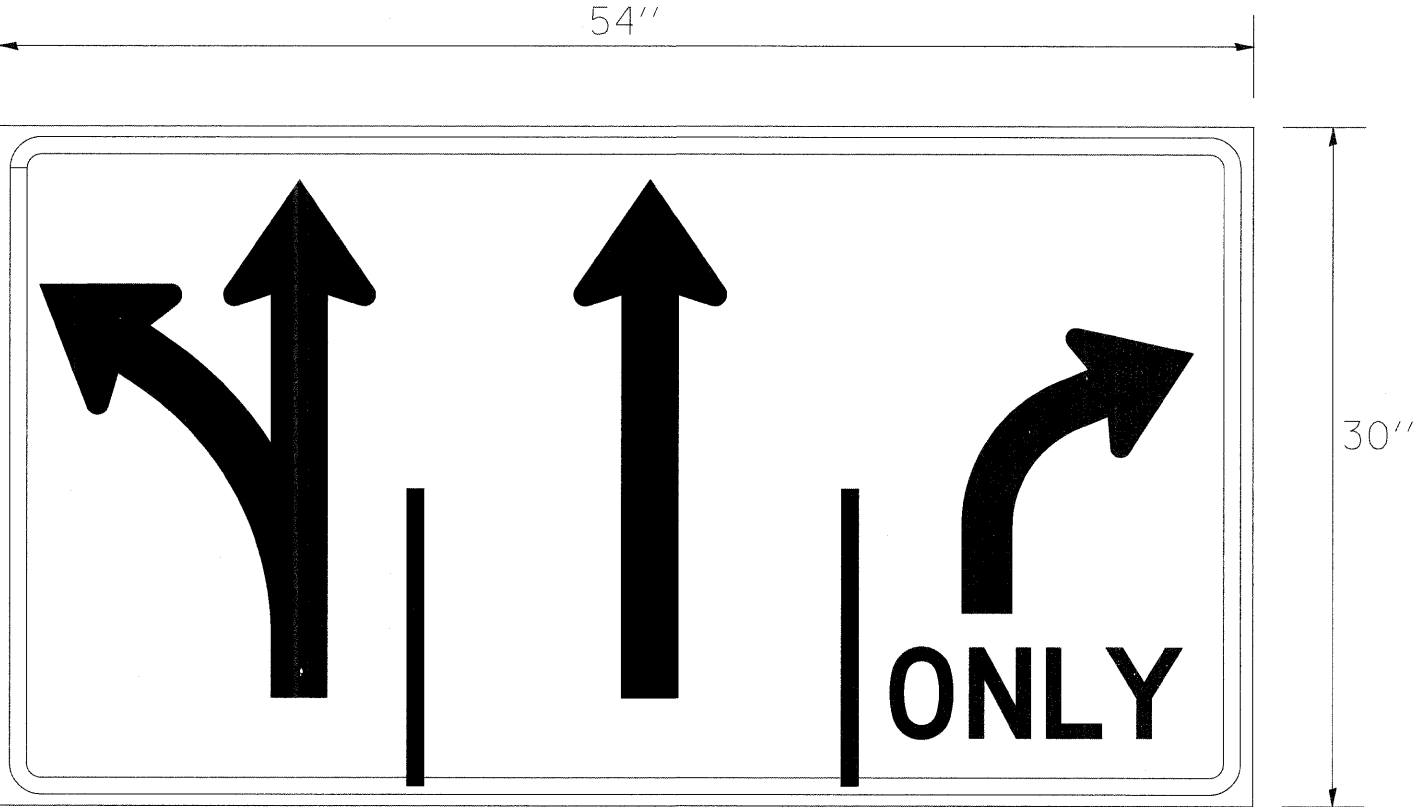


# SPECIAL SIGN DETAILS

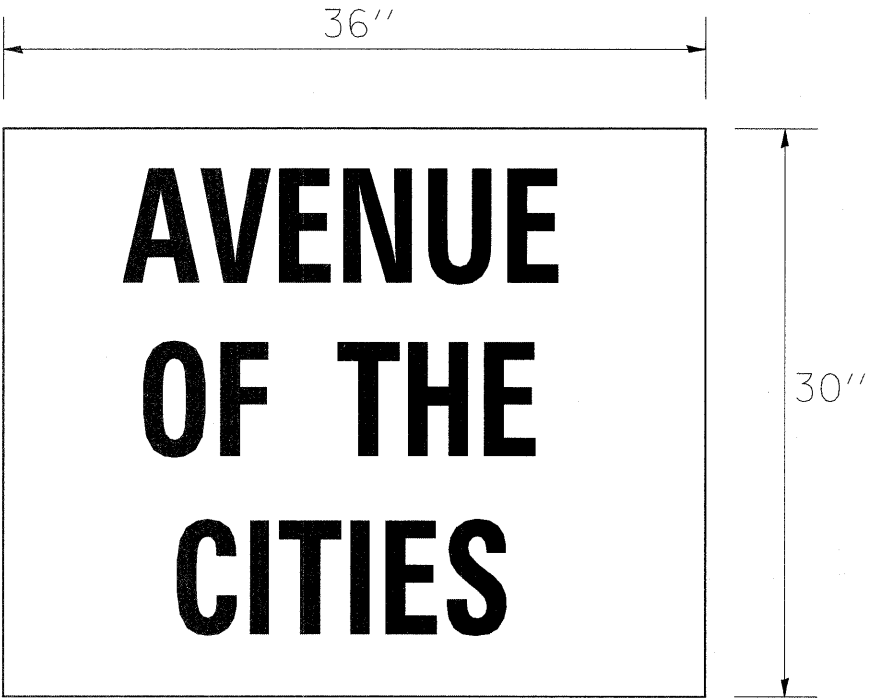

SIGN DESIGNS WILL BE GIVEN AT PRE-CONSTRUCTION MEETING.

NOTE: SEE SPECIAL PROVISIONS FOR MOUNTING DETAILS

FILE NAME =	USER NAME = duncanfa	DESIGNED -	REVISED -	<b>STATE OF ILLINOIS DEPARTMENT OF TRANSPORTATION</b>	<b>SPECIAL SIGN DETAILS</b>	F.A. RTE.	SECTION	COUNTY	TOTAL SHEETS	SHEET NO.
cr:\pw_work\PWIDOT\DUNCANFA\dms33952\dms33952-005-shr-ta.dgn	DRAWN -	REVISED -	505			*	ROCK ISLAND	246	103	
PLOT SCALE = 50.0000' / IN.	CHECKED -	REVISED -	CONTRACT NO. 64A97							
PLOT DATE = Fri Feb 06 10:54:54 2009	DATE -	REVISED -	ILLINOIS FED. AID PROJECT							
				SCALE: SHEET NO. OF SHEETS STA. TO STA.		* 81-(1-2,1,2-2)RS-1&M				