


RAMP CLOSURE FOR I-74 EB (SB) TO AVENUE OF THE CITIES

F.A.I. RTE.	SECTION	COUNTY	TOTAL SHEETS	SHEET NO.
505	81-1-2,1,2-2RS-1&M	ROCK ISLAND	246	126
FED. ROAD DIST. NO.	ILLINOIS	CONTRACT NO. 64A97		

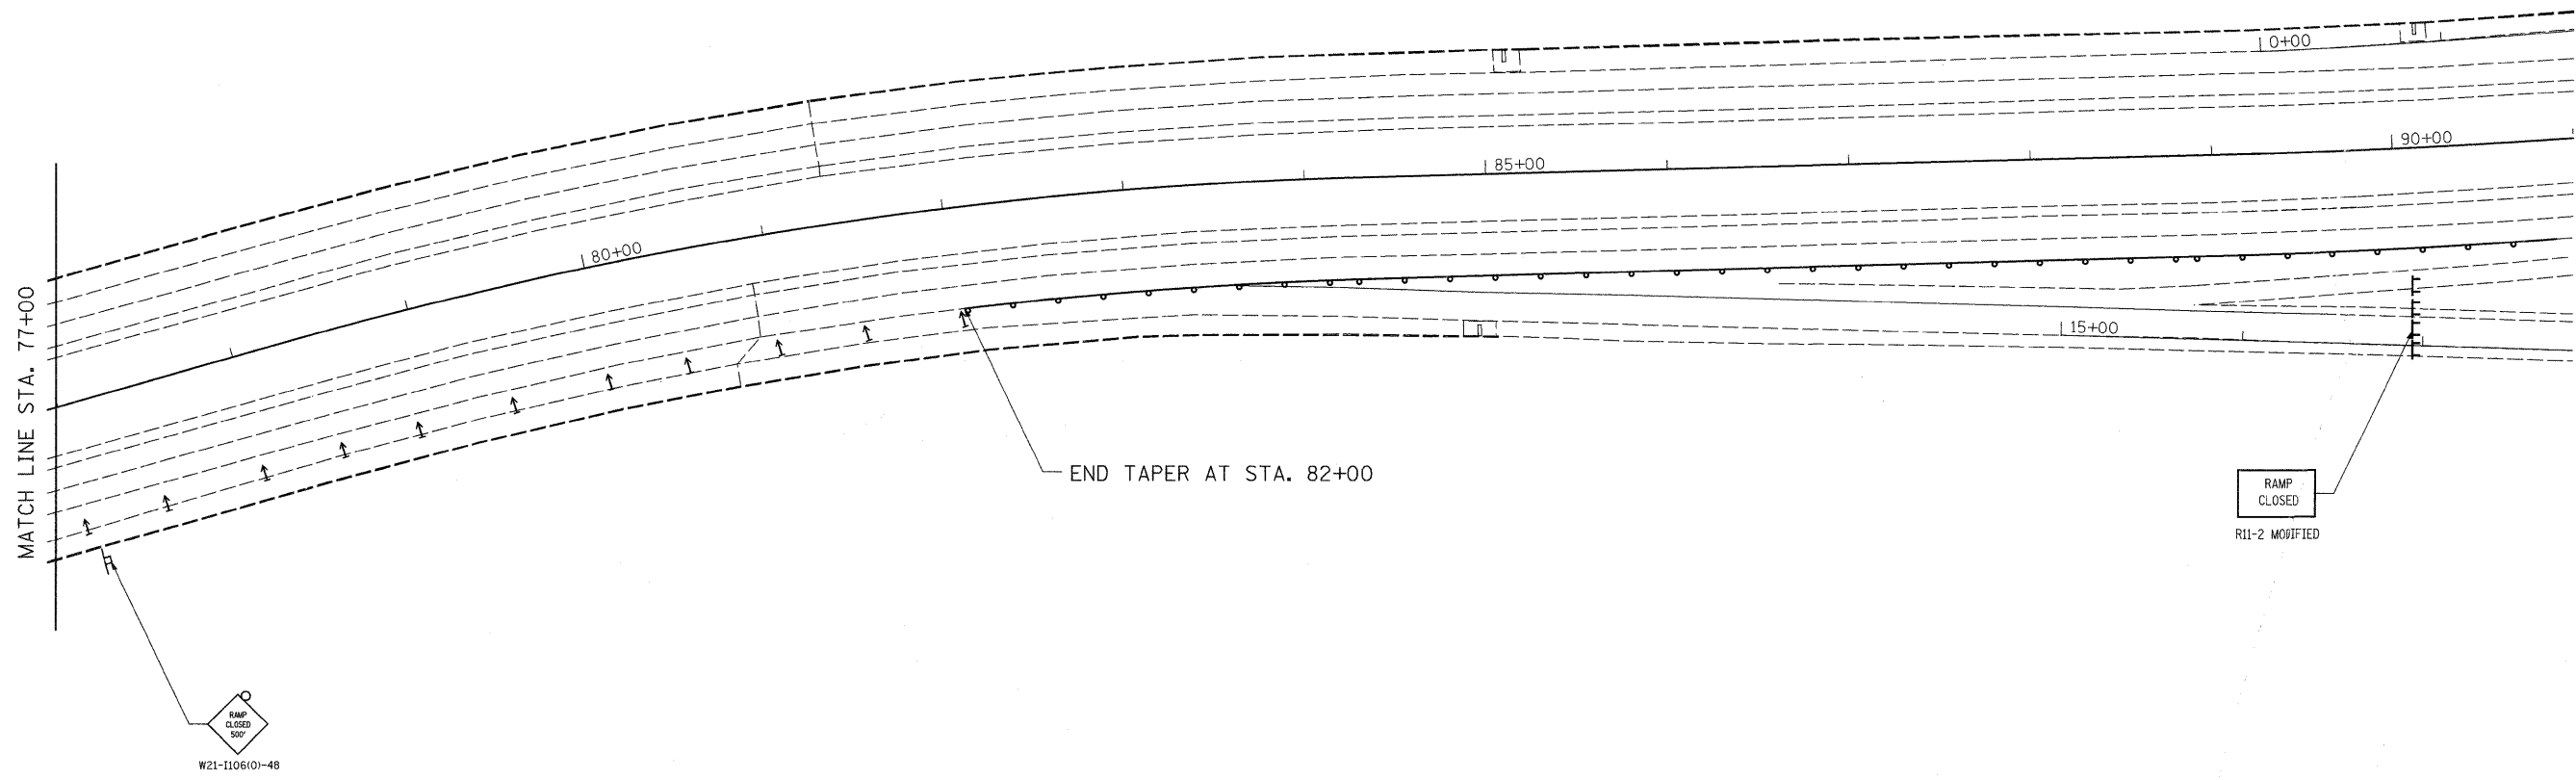

RAMP CLOSURE
FREEWAY/EXPRESSWAY

STANDARD 701451 SPL