

DECK PLAN - Structure 081-0099 Southbound


Legend

- Potential Full Depth Deck Repair
- Concrete Removal


Date of Survey: 05/02/2008

BILL OF MATERIAL

ITEM	UNIT	TOTAL
Polymerized HMA Surface Course Mix "E", N70	Ton	252
Waterproofing Membrane System	Sq Yd	2245
Bridge Deck Scarification	Sq Yd	2323
Protective Shield	Sq Yd	1011

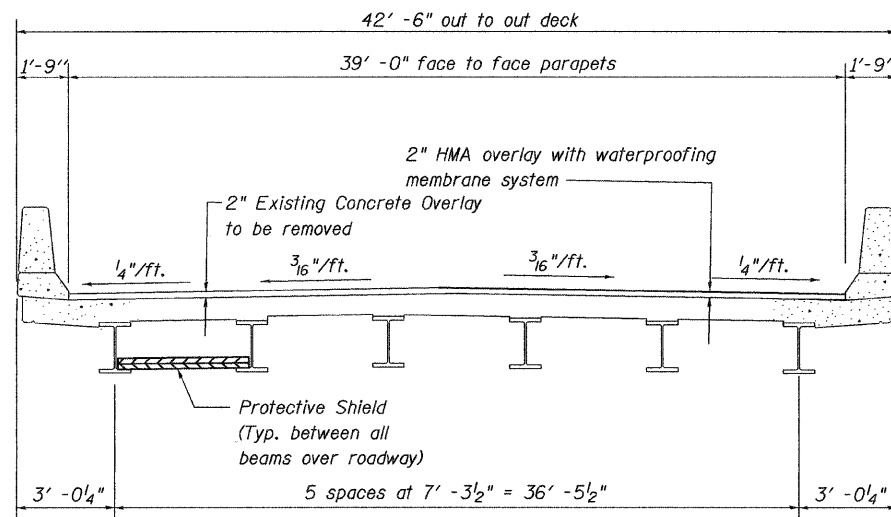

CROSS SECTION - Structure 081-0099 Southbound
(Normal Section - Looking South)

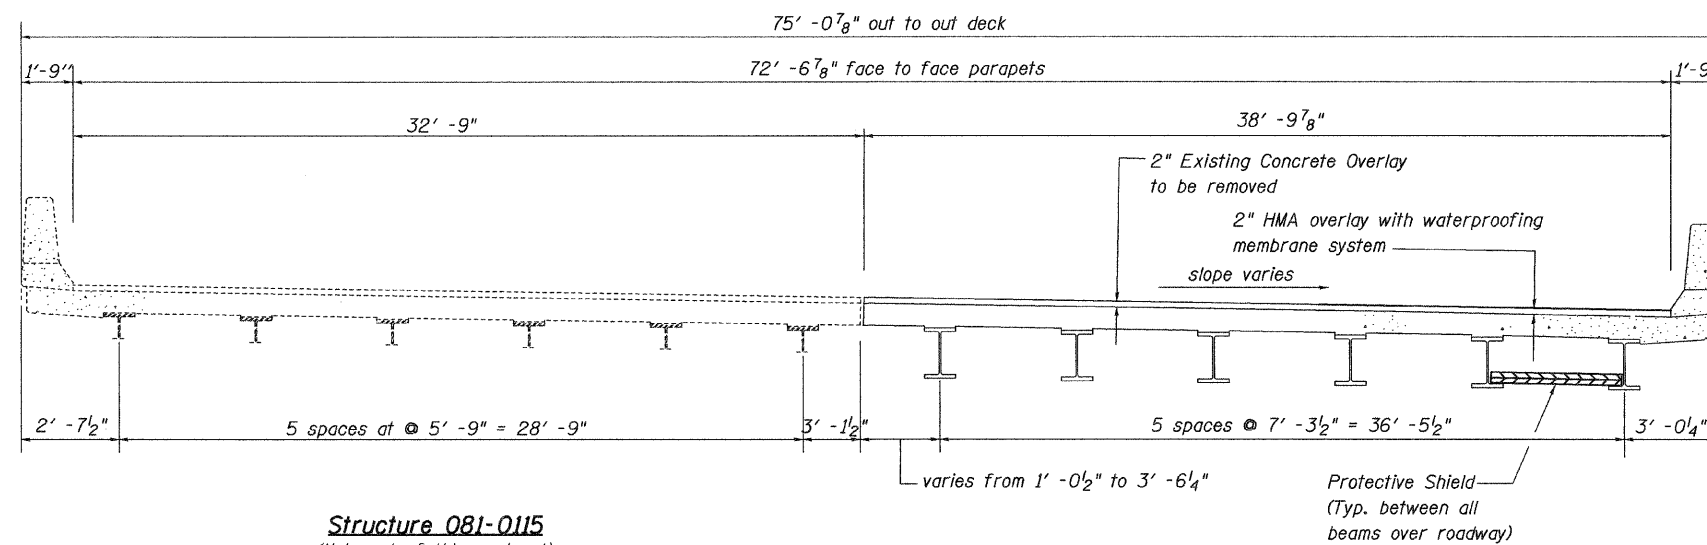

Structure 081-0115
(Not part of this contract)

CROSS SECTION - Structure 081-0099 Southbound
(At South Abutment - Looking North)

DECK PLAN & CROSS-SECTION
I-74 OVER 19th STREET
FAI 74 (I-74)
SECTION 81-(1-2,1,2-2)RS-1 & M
ROCK ISLAND COUNTY
STRUCTURE NUMBER 081-0099 (SB)

Sheet 5 of 18

FILE NAME =	USER NAME = #USER#	DESIGNED -	REVISED -	STATE OF ILLINOIS DEPARTMENT OF TRANSPORTATION	Deck Plan & Cross Sections	F.A.I. RTE.	SECTION	COUNTY	TOTAL SHEETS	SHEET NO.	
#FILEL#		DRAWN -	REVISED -			74	81-(1-2,1,2-2)RS-1 & M	ROCK ISLAND	246	134	
		CHECKED -	REVISED -			CONTRACT NO. 64A97		FED. ROAD DIST. NO. - ILLINOIS FED. AID PROJECT			
		DATE -	REVISED -			SCALE: _____ SHEET NO. ___ OF ___ SHEETS STA. _____ TO STA. _____					