

Legend

Potential Full Depth Deck Repair


Concrete Removal

Date of Survey: 05/02/2008


DECK PLAN - Structure 081-0100 Northbound

BILL OF MATERIAL

ITEM	UNIT	TOTAL
Polymerized HMA Surface Course Mix "E", N70	Ton	268
Waterproofing Membrane System	Sq Yd	2389
Bridge Deck Scarification	Sq Yd	2466
Protective Shield	Sq Yd	820

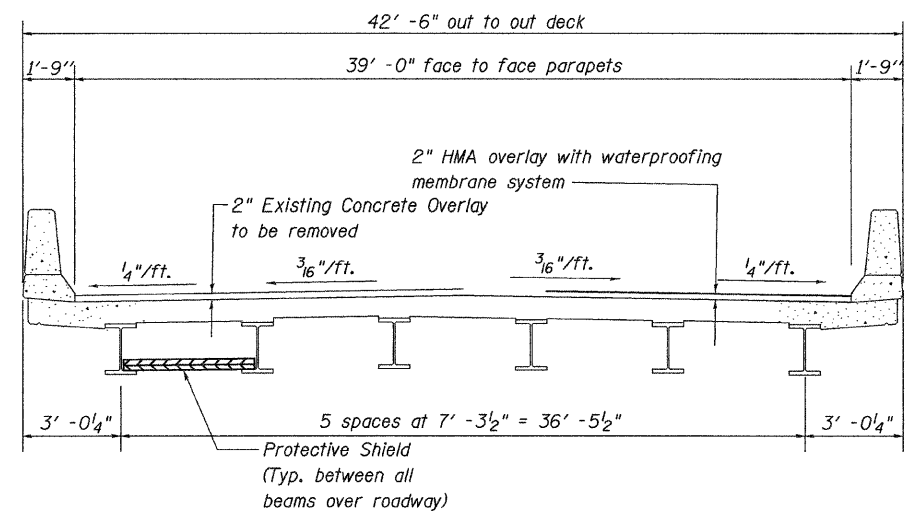

CROSS SECTION - Structure 081-0100 Northbound
(Normal Section - Looking North)

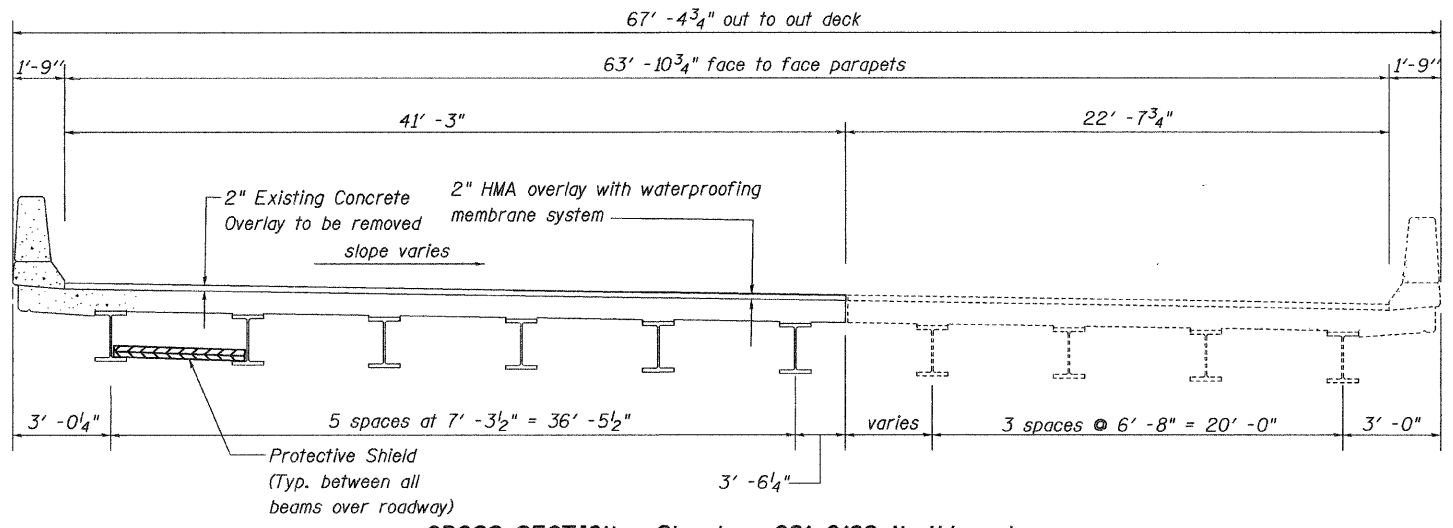

CROSS SECTION - Structure 081-0100 Northbound
(At South Abutment - Looking North)

DECK PLAN & CROSS-SECTION
I-74 OVER 19th STREET
FAI 74 (I-74)
SECTION 81-(1-2,1,2-2)RS-1 & M
ROCK ISLAND COUNTY
STRUCTURE NUMBER 081-0100 (NB)

Sheet 12 of 18

FILE NAME = #FILE#	USER NAME = #USER#	DESIGNED - -	REVISED - -	STATE OF ILLINOIS DEPARTMENT OF TRANSPORTATION	STAGING PLAN	F.A.I. RTE. 74	SECTION 81-(1-2,1,2-2)RS-1 & M	COUNTY ROCK ISLAND	TOTAL SHEETS 246	SHEET NO. 141	
	PLOT SCALE = #SCALE#	DRAWN - -	REVISED - -			SCALE: _____	SHEET NO. ____ OF ____ SHEETS	CONTRACT NO. 64A97		FED. ROAD DIST. NO. - [ILLINOIS] FED. AID PROJECT	
	PLOT DATE = #DATE#	CHECKED - -	REVISED - -			STA. _____	TO STA. _____				
		DATE - -	REVISED - -								