


STATE OF ILLINOIS
DEPARTMENT OF TRANSPORTATION

ROUTE NO.	SECTION	COUNTY	TOTAL SHEETS	SHEET NO.	SHEET NO. 4
FAI 74	*	ROCK ISLAND	246	214	11 SHEETS
FED. ROAD DIST. NO. 7	ILLINOIS	FED. AID PROJECT-			

* 81 (1-2, 1, 2-2) RS-1 & M

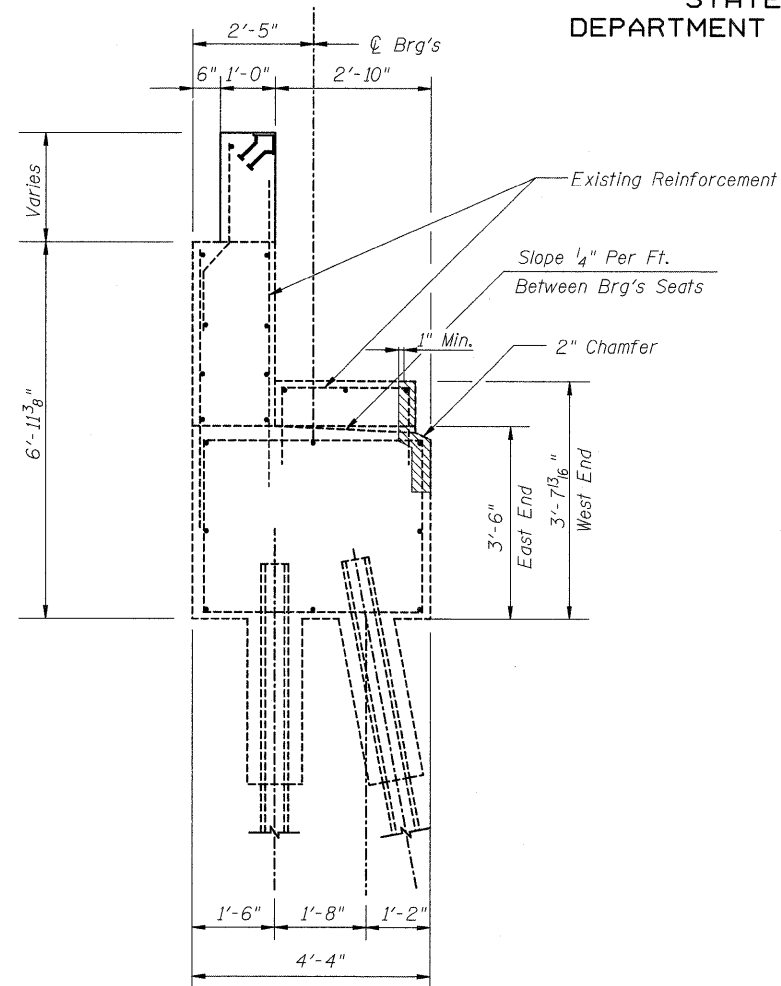


SECTION C-C

BILL OF MATERIAL

ITEM	UNIT	QUANTITY
Structural Repair of Concrete (Depth > 5")	SQ.FT.	18

Note:
Minimum depth of repair shall be 1" below exposed reinforcing steel.

Structural Repair of Concrete (Depth > 5")

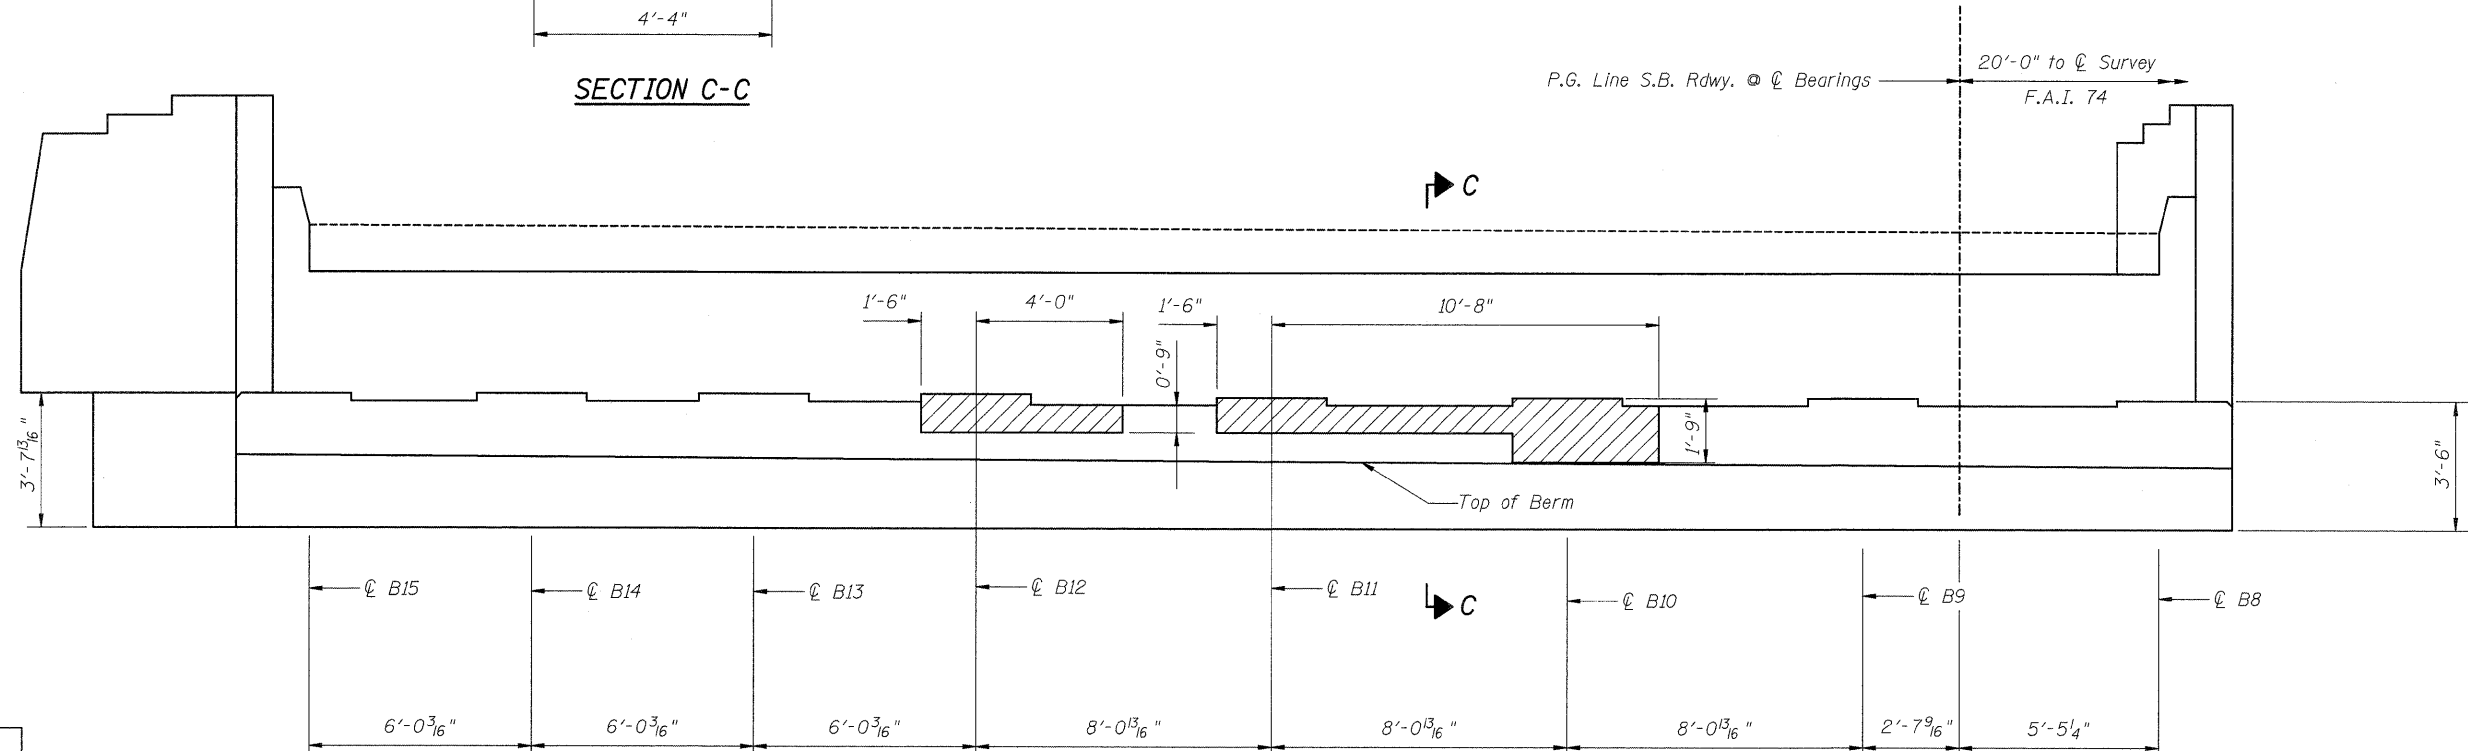

NORTH ABUTMENT ELEVATION
(Looking North)

BRIDGE REPAIR DETAILS
F.A.I. 74 (OVER 38TH AVE.)
ROCK ISLAND COUNTY
STRUCTURE NO. 081-0109

DESIGNED	DFM
CHECKED	DFM
DRAWN	EBS
CHECKED	DFM