


LOG MILE 0.031 BEGIN PROJECT

MATCHLINE IL 53

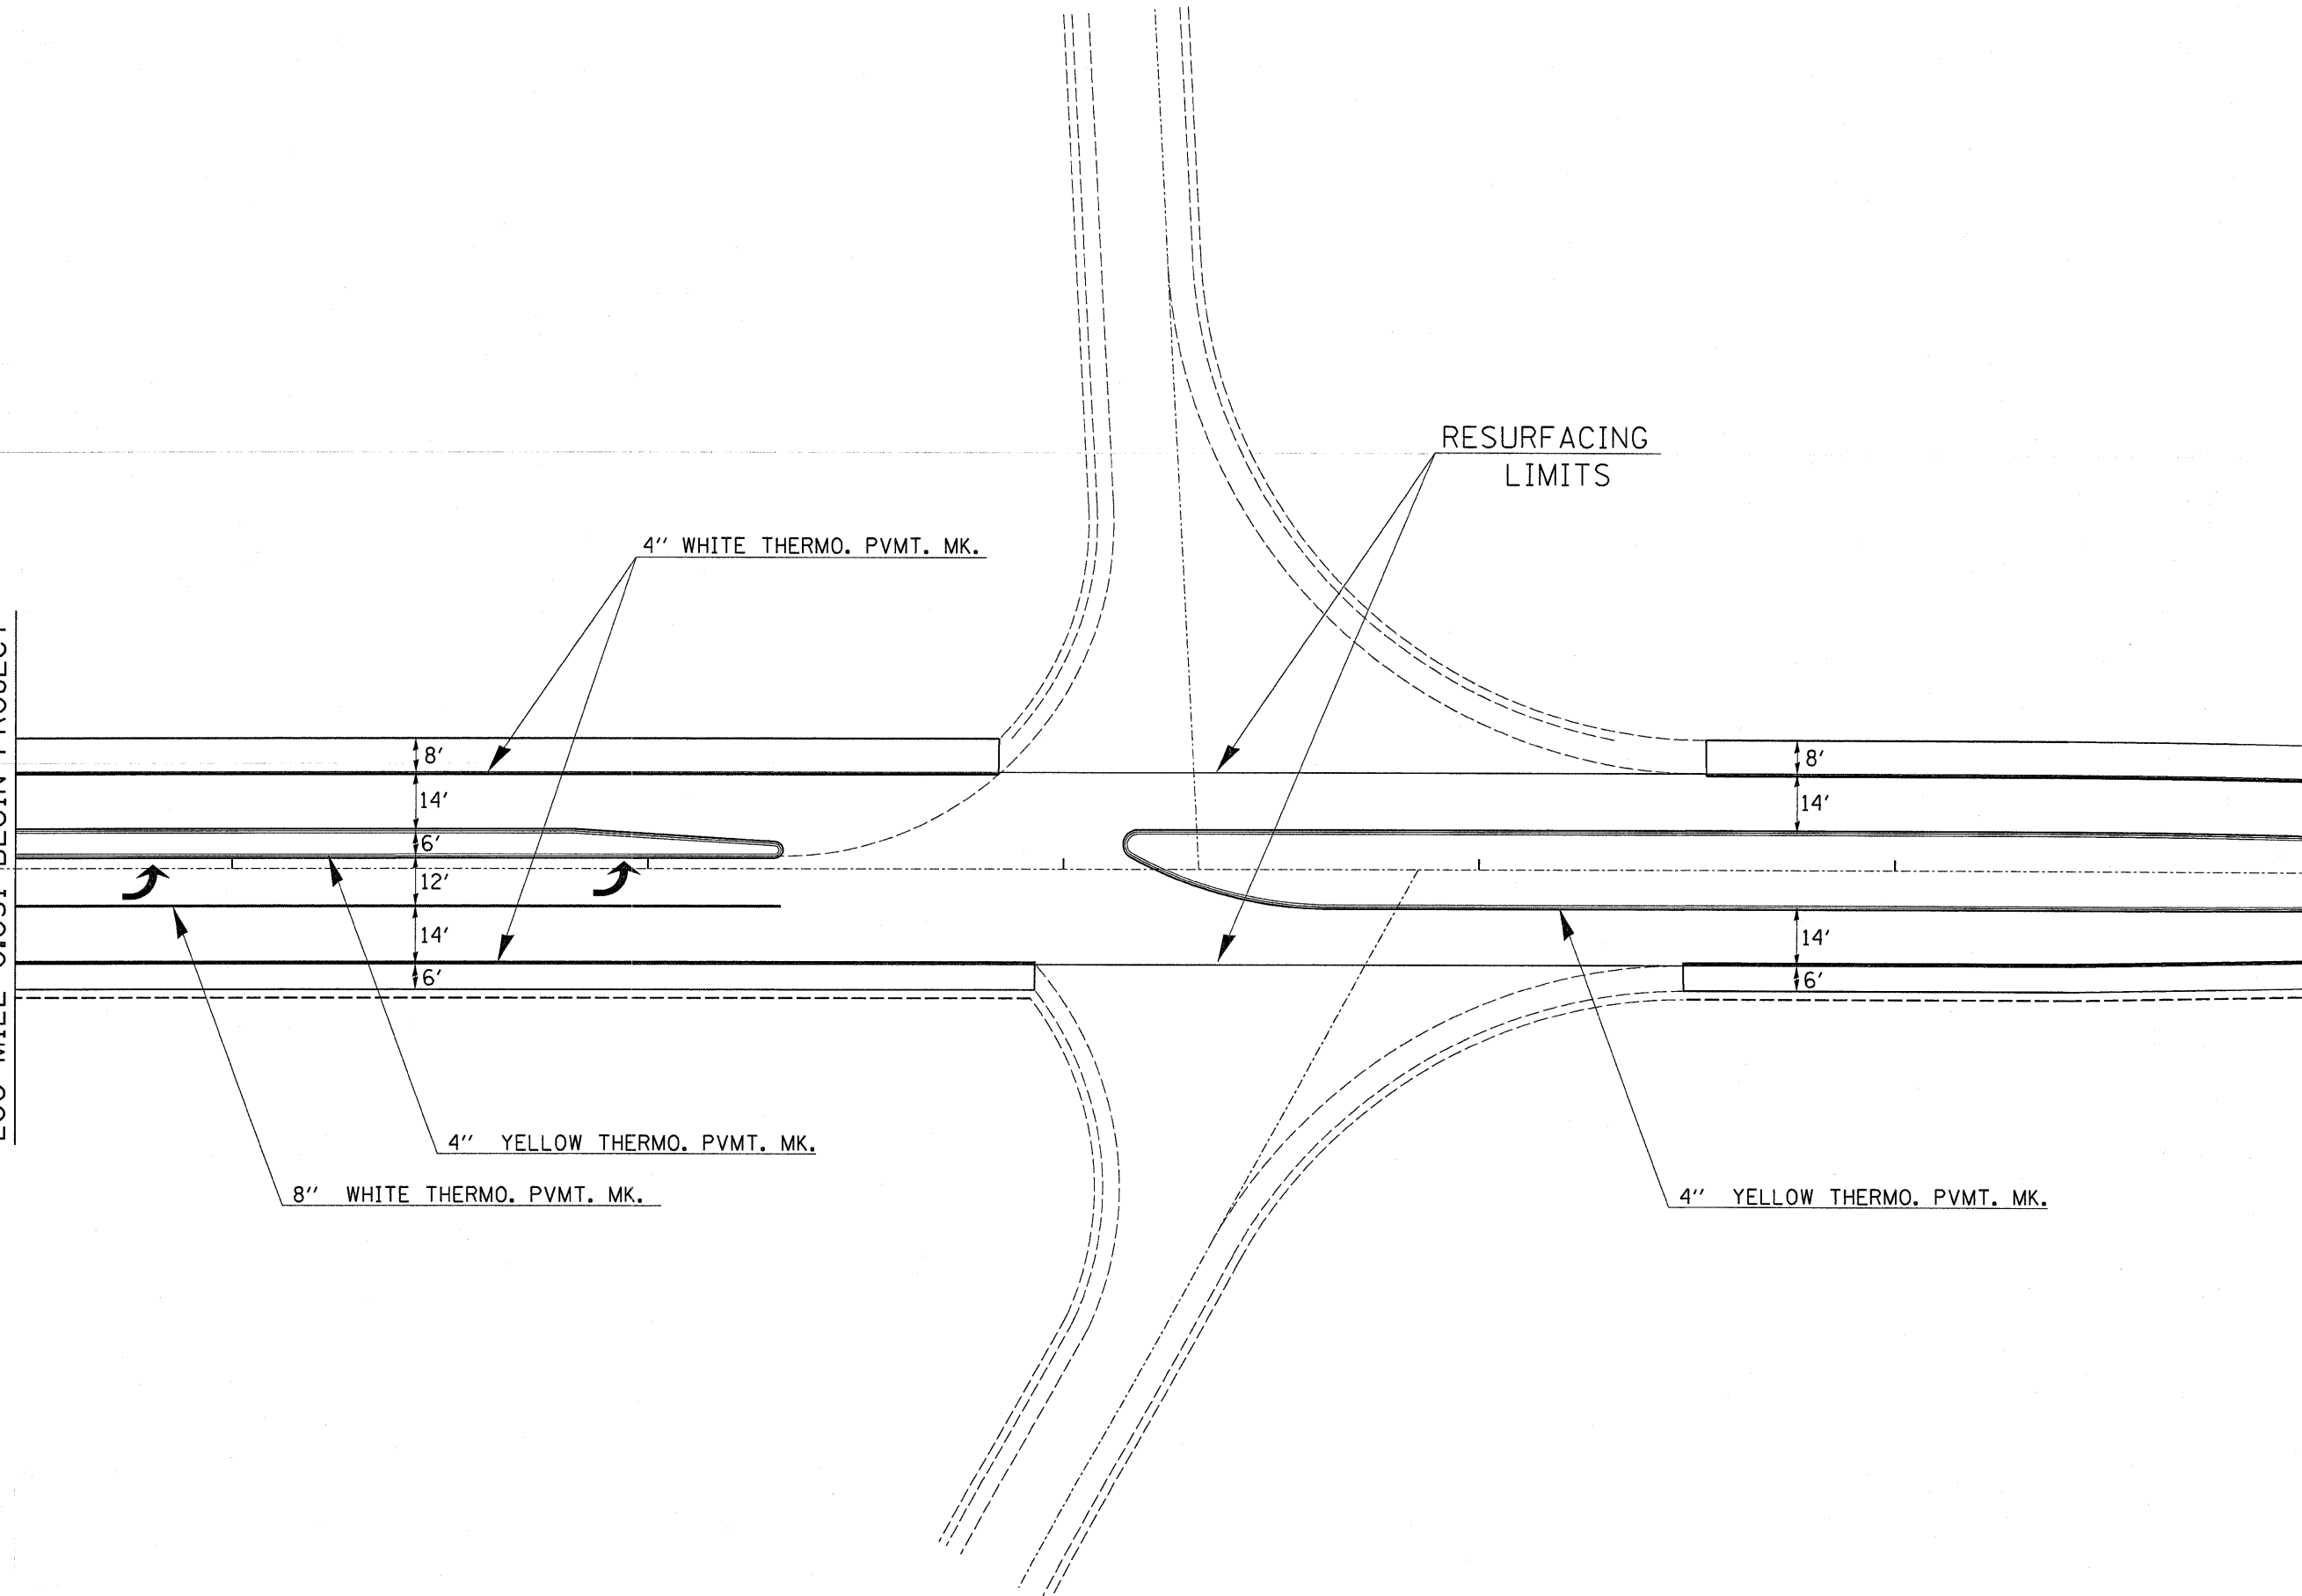

FILE NAME =	USER NAME = Fergusonsa	DESIGNED -	REVISED -
c:\pwork\PIWIDOT\FERGUSONSA\d0118773\lehts.dgn		DRAWN -	REVISED -
PLOT SCALE = 20.0000' / IN.		CHECKED -	REVISED -
PLOT DATE = Feb 06, 2009 - 09:20:56 AM		DATE -	REVISED -

STATE OF ILLINOIS
DEPARTMENT OF TRANSPORTATION

PLAN DETAIL I-55 OVERHEAD

SCALE: SHEET NO. OF SHEETS STA. TO STA.

F.A. RTE.	SECTION	COUNTY	TOTAL SHEETS	SHEET NO.
846	(5&6)RS-2	GRUNDY	17	12
CONTRACT NO. 66475				
ILLINOIS FED. AID PROJECT				