


ANY DAMAGE TO TRAFFIC COUNT INDUCTOR
 LOOPS CAUSED BY THE CONTRACTOR
 SHALL BE REPAIRED TO THE SATISFACTION
 OF THE DEPARTMENT AT THE EXPENSE OF
 THE CONTRACTOR

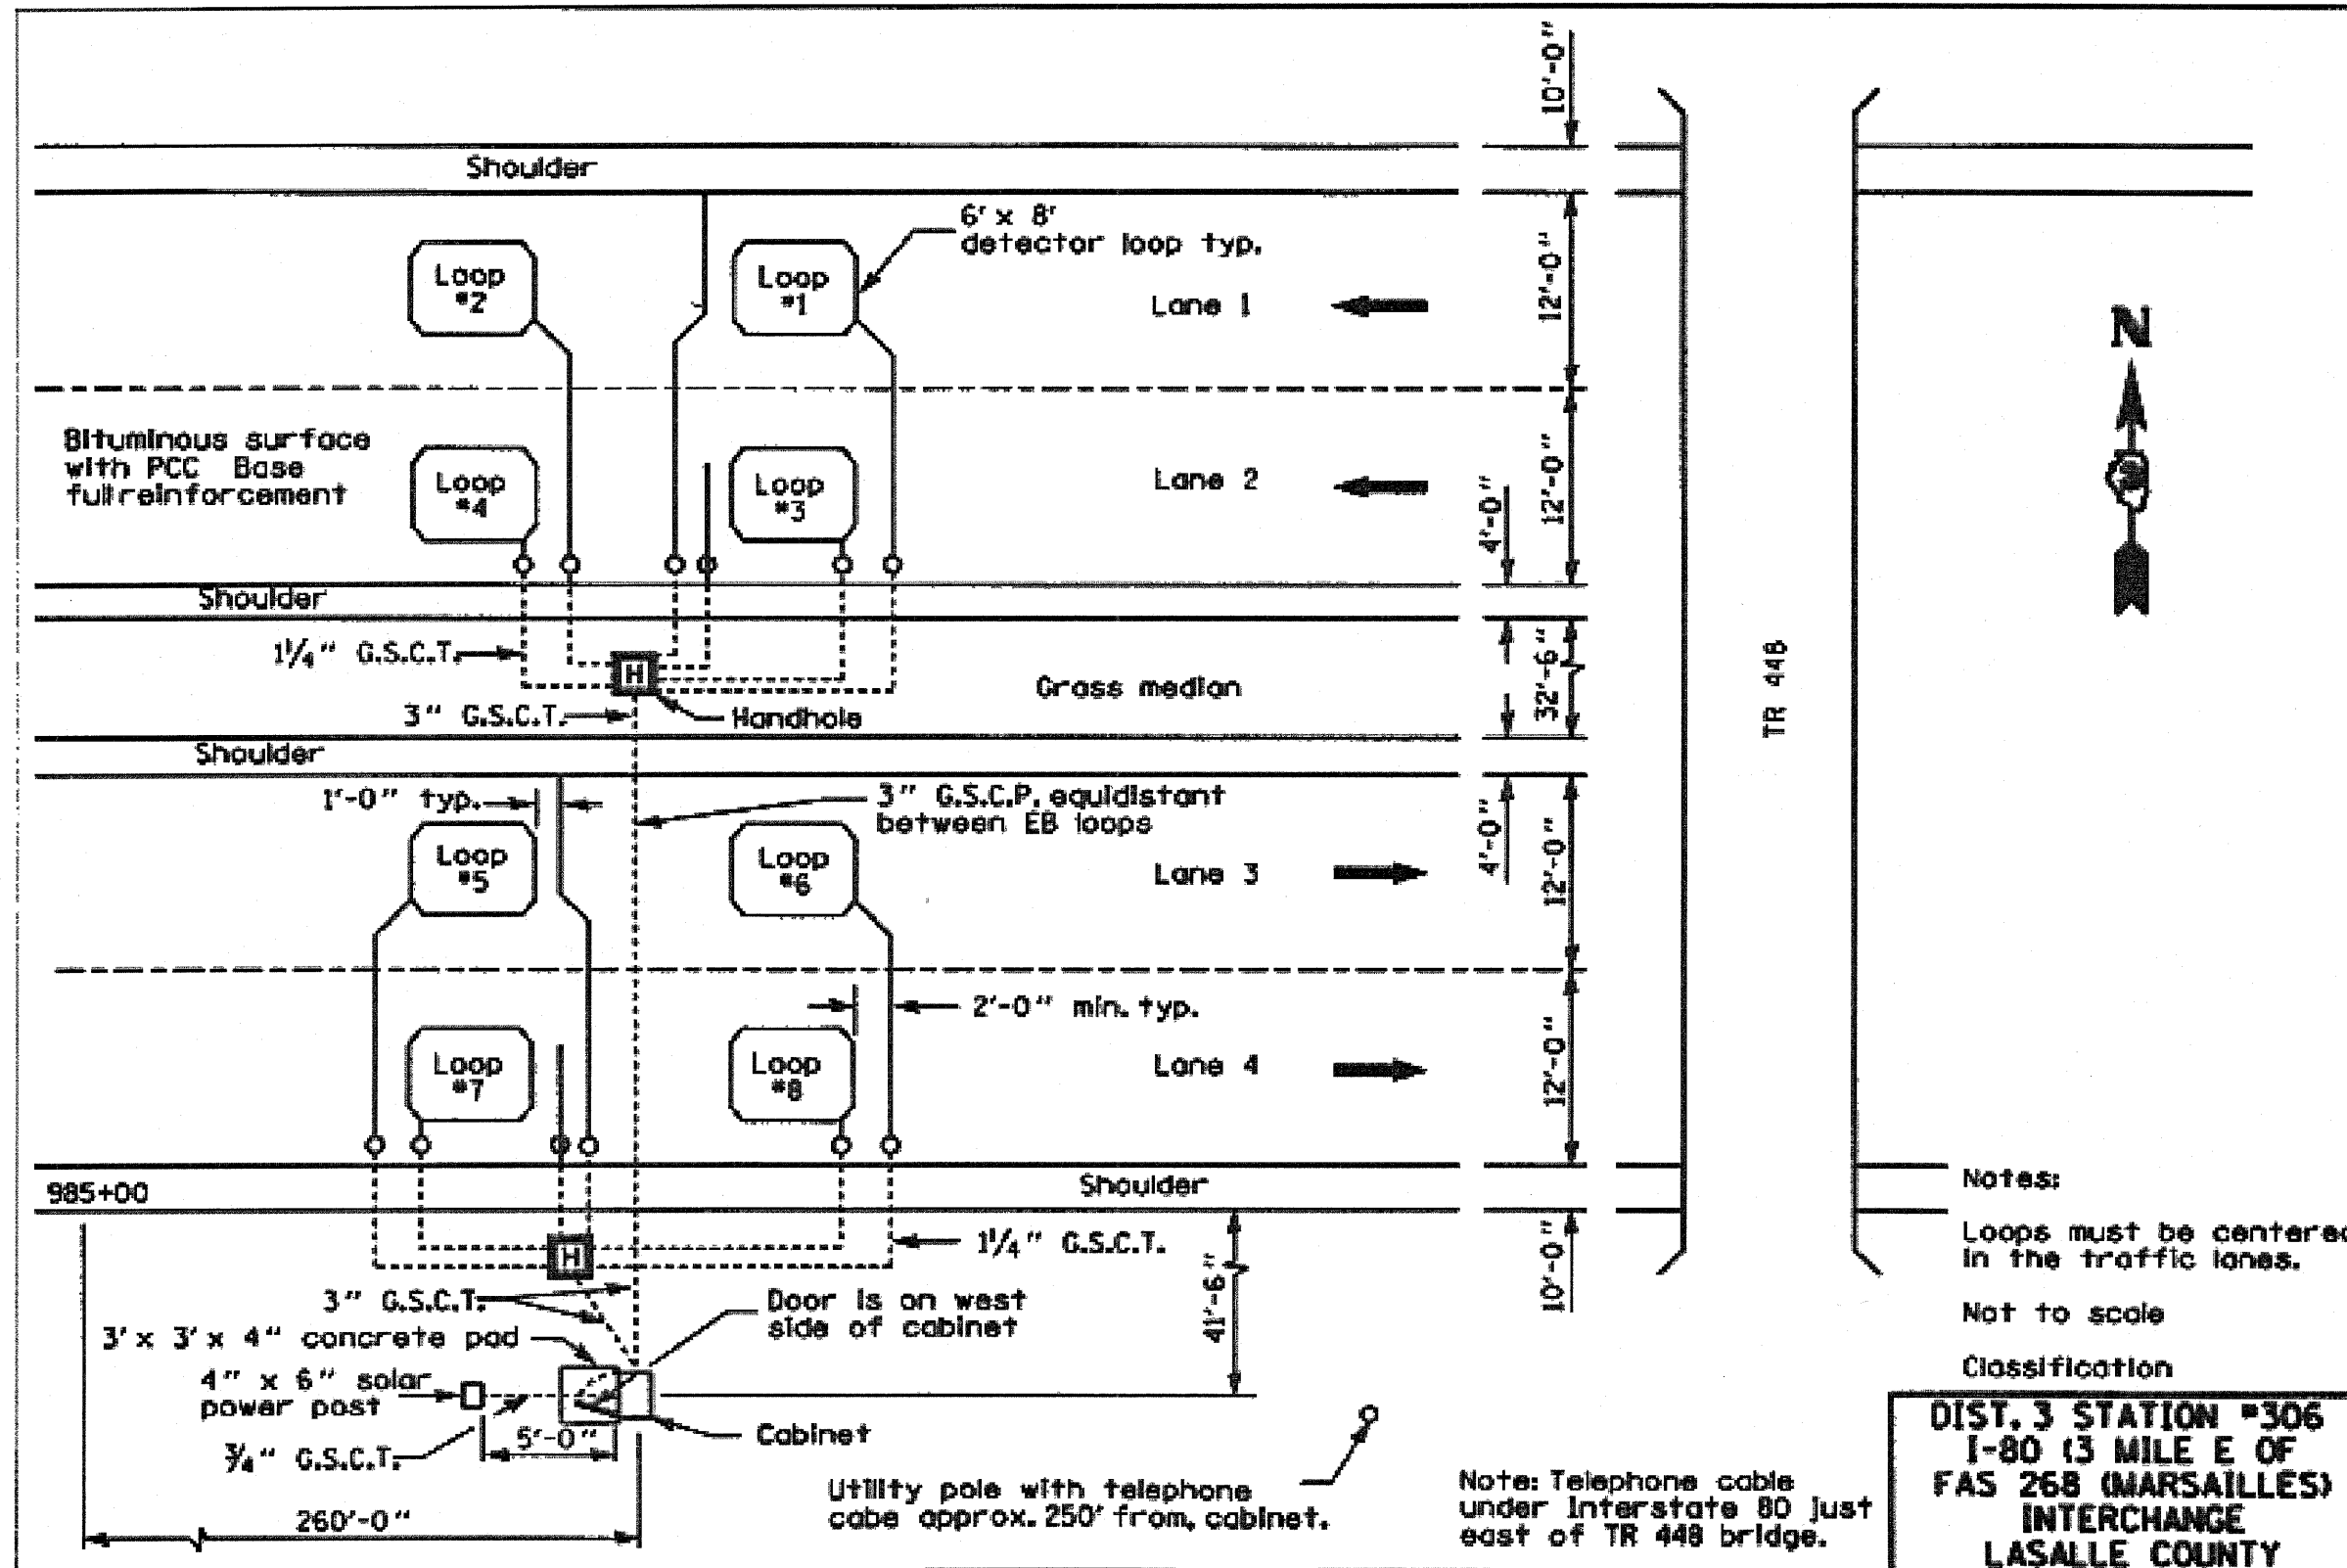

| | | | |
|---|----------------------|------------------|-----------------|
| FILE NAME = | USER NAME = braboyco | DESIGNED - - - - | REVISED - - - - |
| c:\pwwork\pwwork\braboyco\d0118450\d36927-sht-cover.dgn | 927-sht-cover.dgn | DRAWN - - - - | REVISED - - - - |
| PLOT SCALE = 47.8261' / IN. | | CHECKED - - - - | REVISED - - - - |
| PLOT DATE = Jan 26, 2009 - 04:25:11 PM | | DATE - - - - - | REVISED - - - - |

STATE OF ILLINOIS
 DEPARTMENT OF TRANSPORTATION

DETAILS

SCALE: _____ SHEET NO. ___ OF ___ SHEETS STA. _____ TO STA. _____

| F.A.I. RTE. | SECTION | COUNTY | TOTAL SHEETS | SHEET NO. |
|---|----------------|---------|--------------------|-----------|
| 80 | (50-2,3,4,5,6) | LASALLE | 6 | 5 |
| FED. ROAD DIST. NO. _____ ILLINOIS FED. AID PROJECT | | | CONTRACT NO. 66927 | |

THIS SHEET IS FOR INFORMATION ONLY