
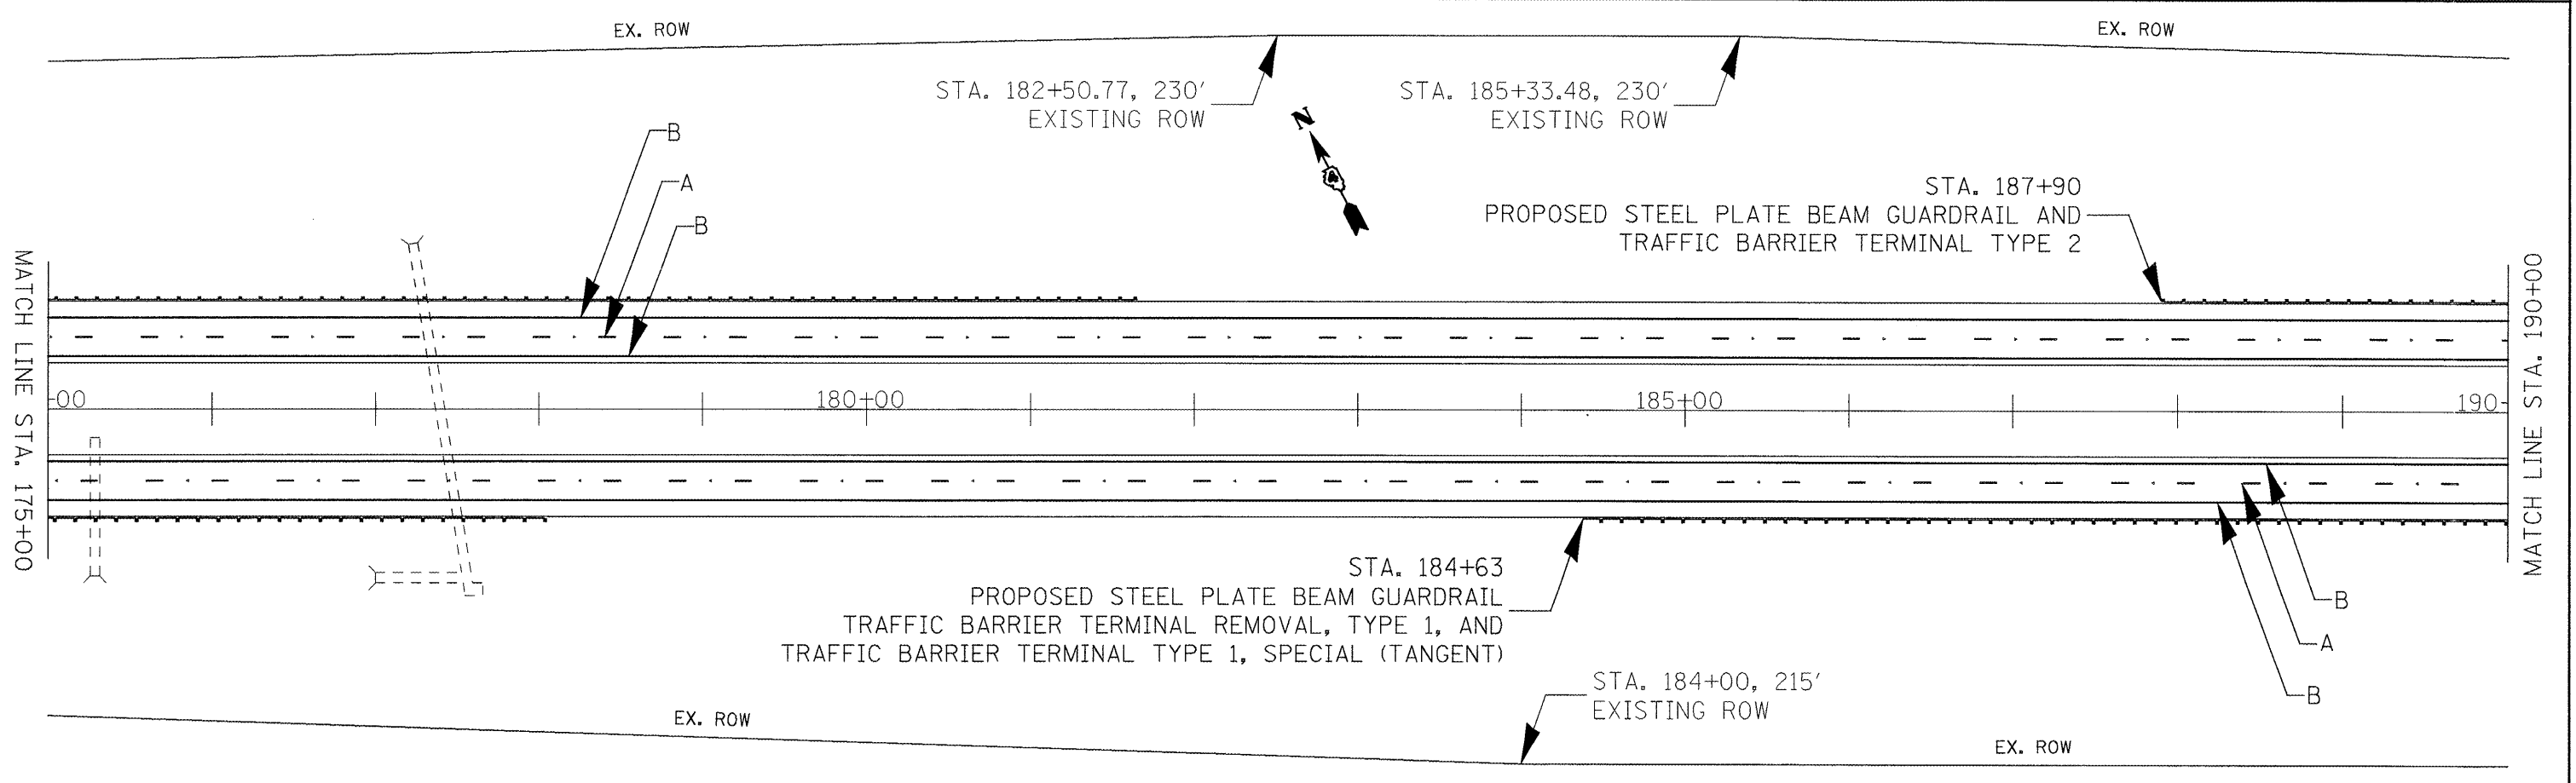


PAVT MARKING LEGEND	
A	PREFORMED PLASTIC PAVT MK TYPE B - LINE 6"
B	URETHANE PAVT MK - LINE 4"
C	URETHANE PAVT MK - LINE 8"
D	URETHANE PAVT MK - LINE 12"
E	RAISED REFLECTIVE PAVT MKR

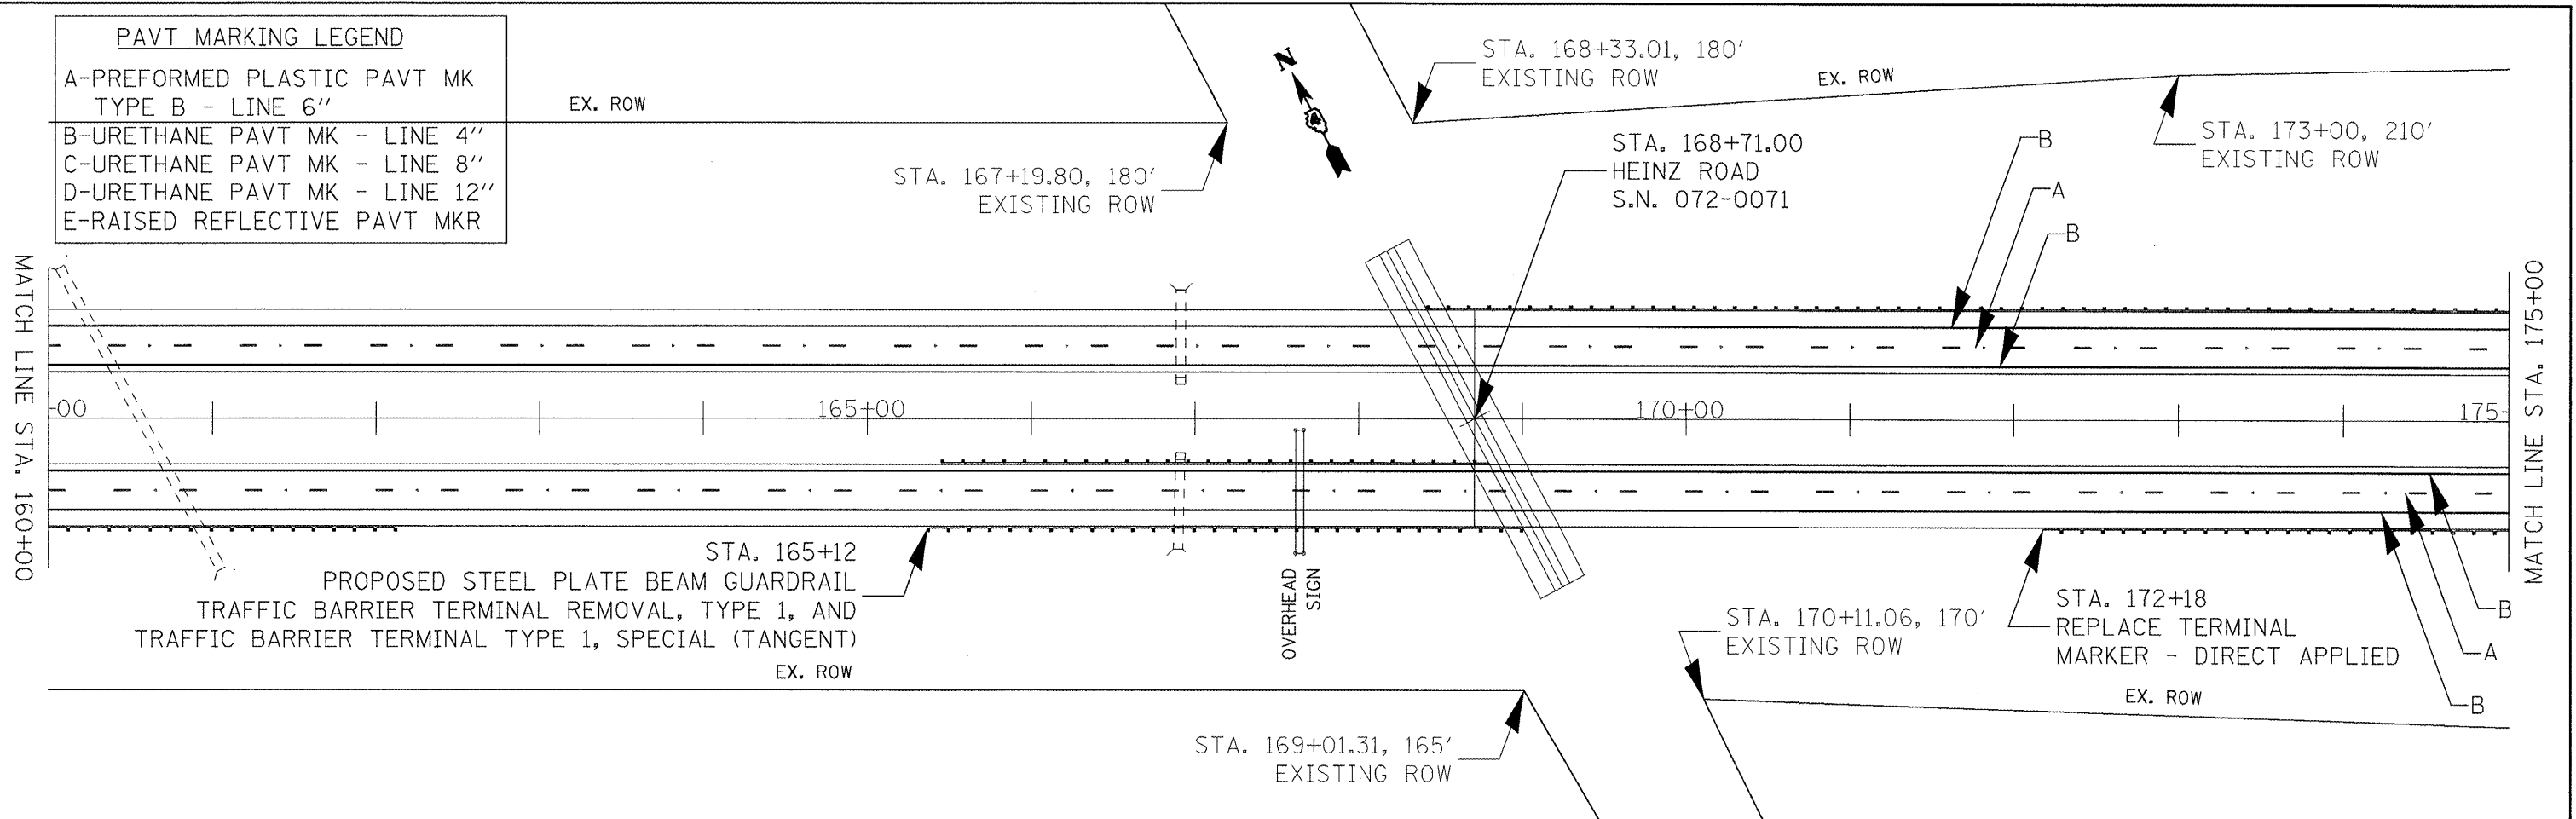

FILE NAME = Plan Sheets.dgn	USER NAME = torojs	DESIGNED - DRAWN -	REVISED - REVISED -	STATE OF ILLINOIS DEPARTMENT OF TRANSPORTATION	PLAN SHEETS		F.A.I. RTE. 74	SECTION 72[5RS-2,5B-1;6RS-1J]	COUNTY PEORIA	TOTAL SHEETS 59	SHEET NO. 33	
					SCALE: 1" = 50'	SHEET NO. 6 OF 14 SHEETS	STA. 160+00 TO STA. 190+00	CONTRACT NO. 68391				
					ILLINOIS FED. AID PROJECT							