


PAVT MARKING LEGEND	
A	PREFORMED PLASTIC PAVT MK TYPE B - LINE 6"
B	URETHANE PAVT MK - LINE 4"
C	URETHANE PAVT MK - LINE 8"
D	URETHANE PAVT MK - LINE 12"
E	RAISED REFLECTIVE PAVT MKR

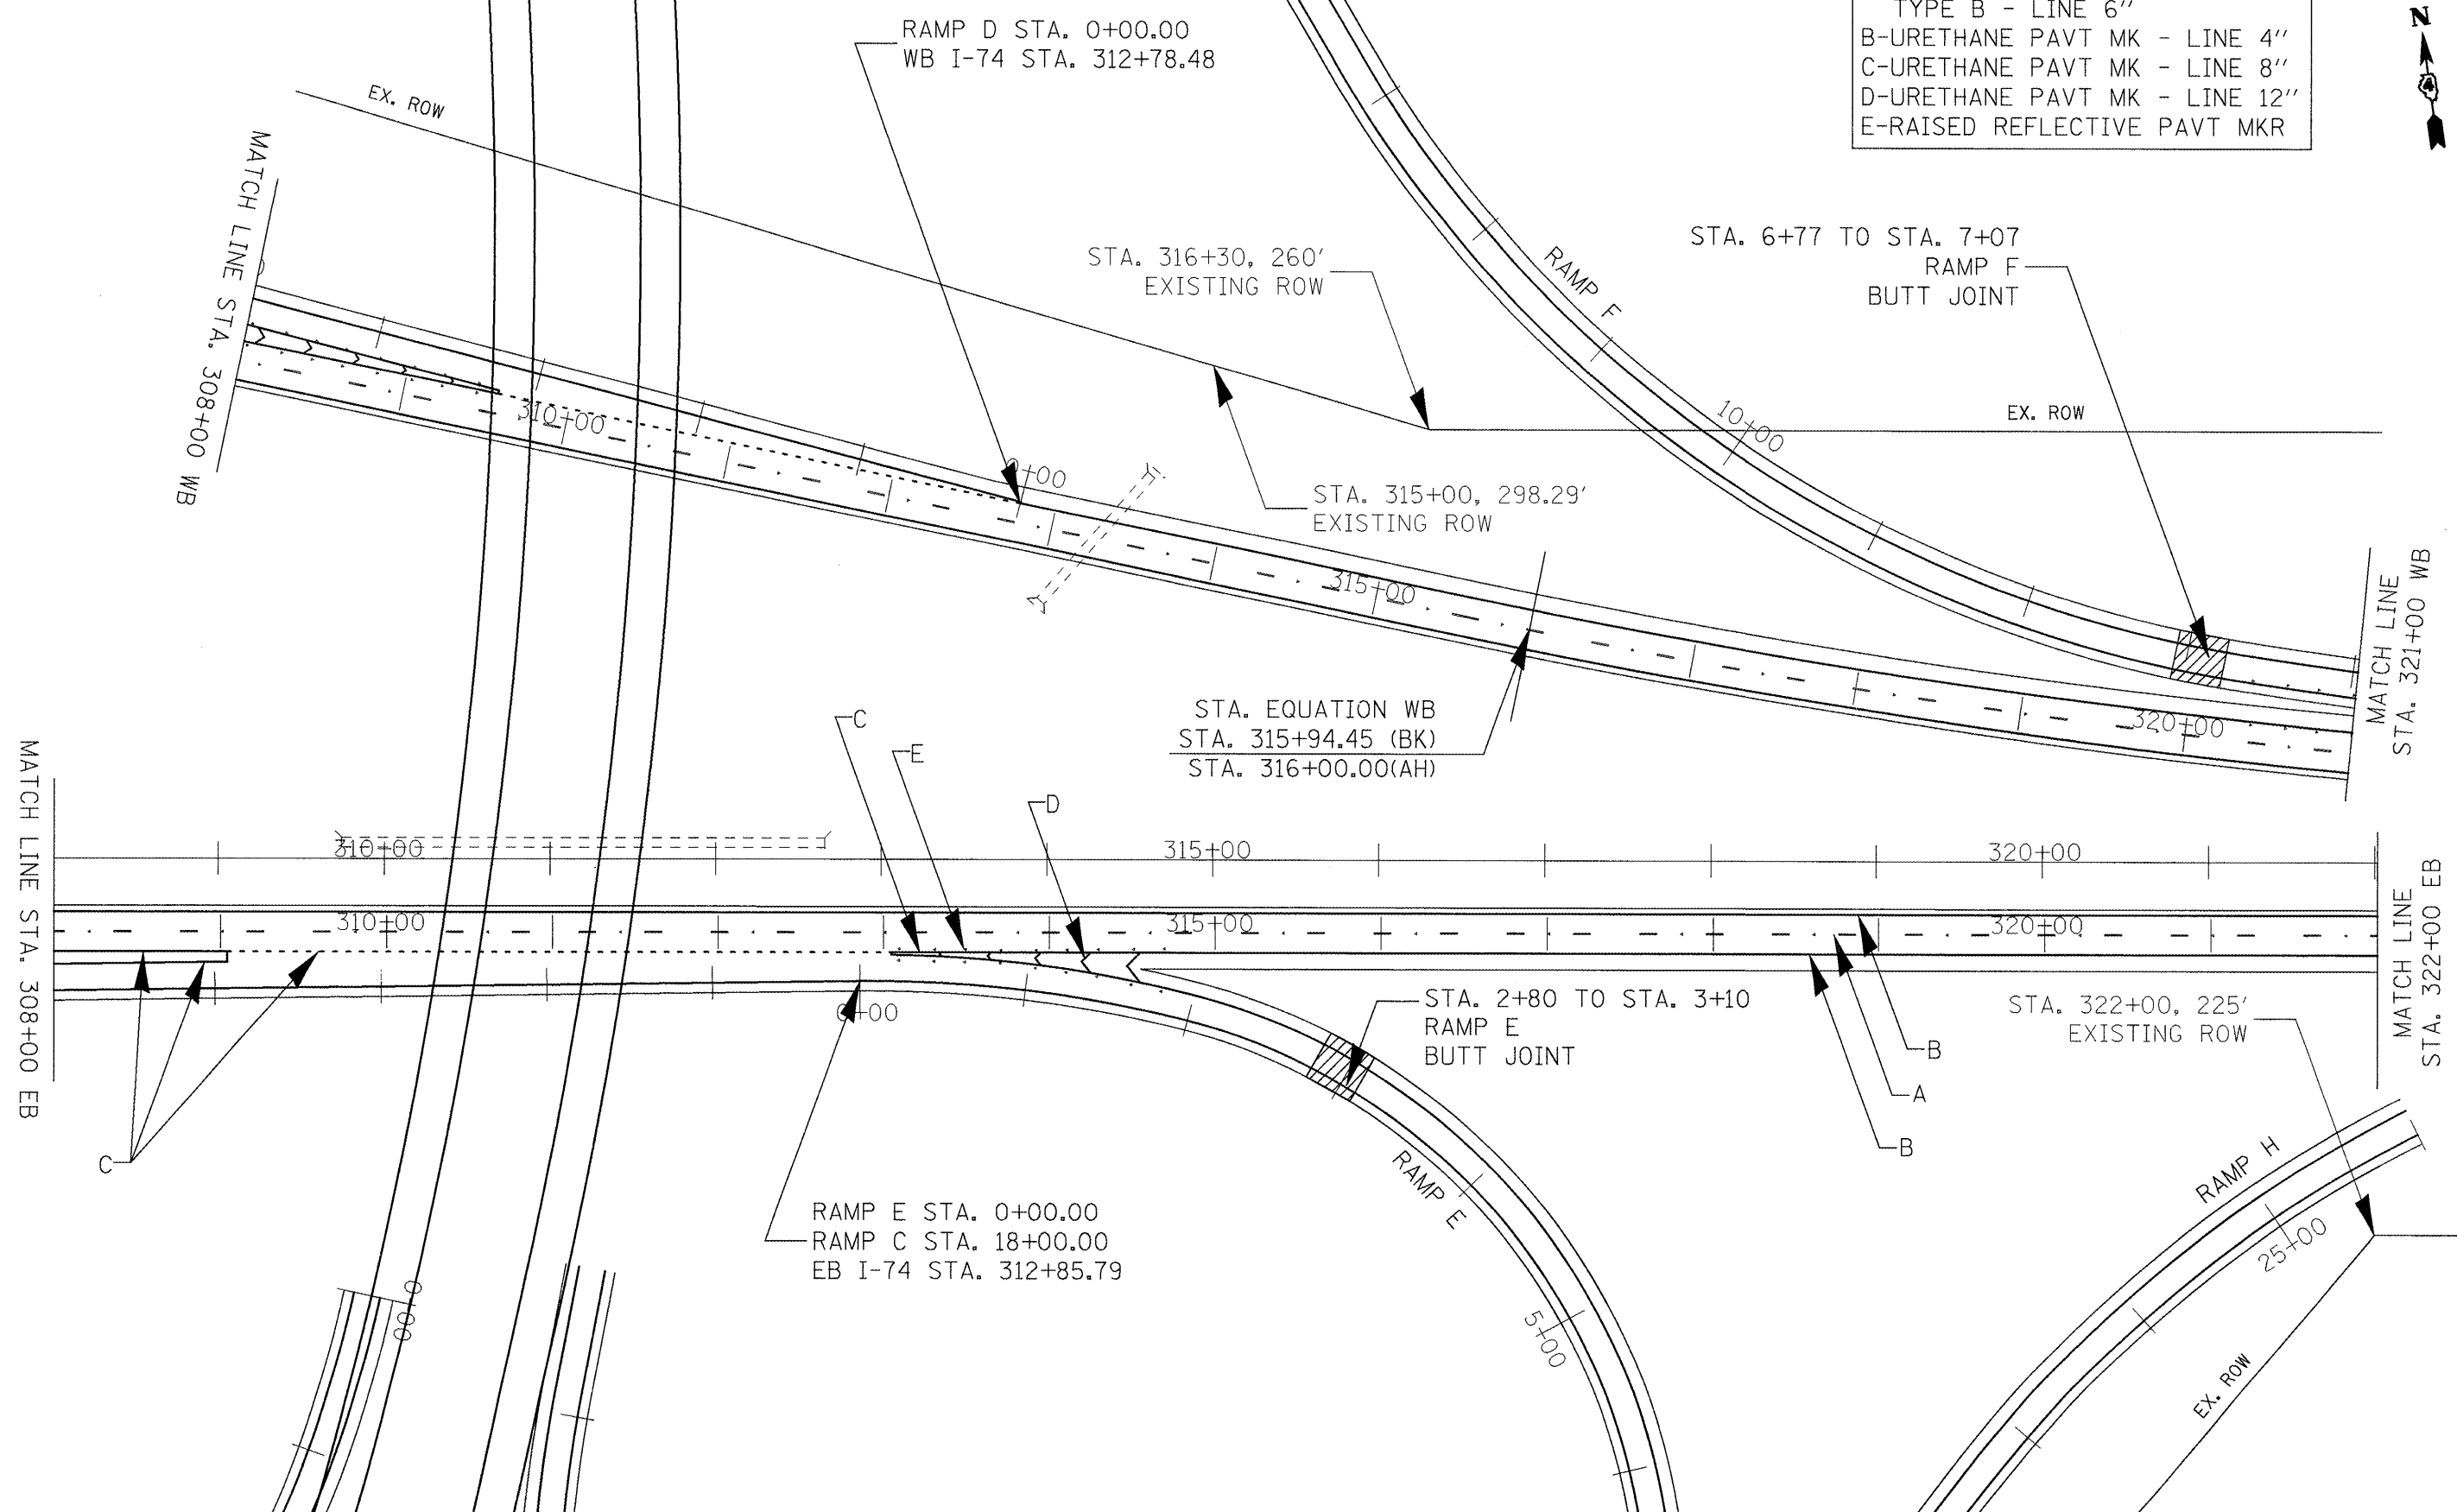

FILE NAME = Plan Sheets.dgn	USER NAME = tor-aja	DESIGNED -	REVISED -
		DRAWN -	REVISED -
		CHECKED -	REVISED -
		DATE -	REVISED -

**STATE OF ILLINOIS  
DEPARTMENT OF TRANSPORTATION**

**PLAN SHEETS**

SCALE: 1" = 50'    SHEET NO. 12 OF 14 SHEETS    STA. 308+00 TO STA. 321+00

F.A.I. RTE. 74	SECTION 72[5RS-2,5B-1;6RS-1]	COUNTY PEORIA	TOTAL SHEETS 59	SHEET NO. 39
CONTRACT NO. 68391				
ILLINOIS FED. AID PROJECT				