


F.A.I. RTE.	SECTION	COUNTY	TOTAL SHEETS	SHEET NO.
74	(90-15IRS-3	TAZEWELL	60	54
FED. ROAD DIST. NO. 4		ILLINOIS	FED. AID PROJECT	

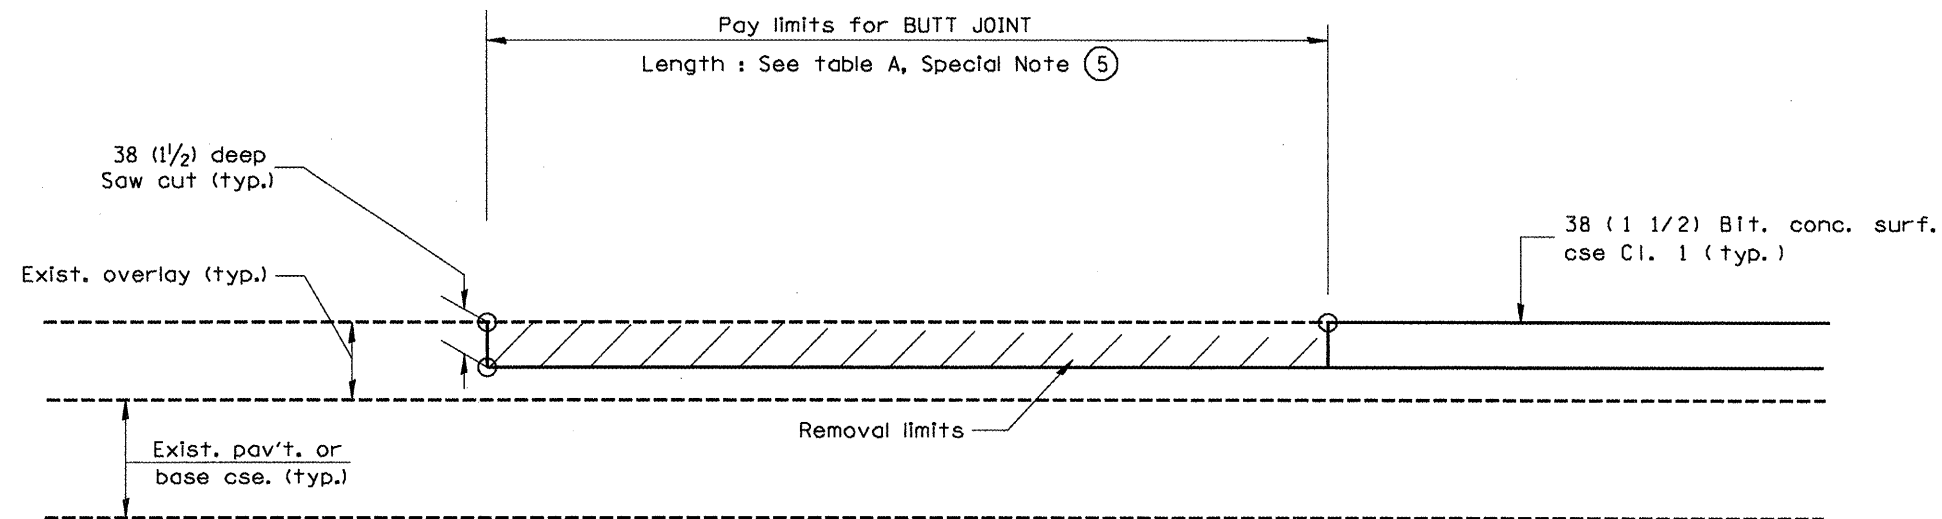

**CASE 5 : WITH BITUMINOUS SURFACE REMOVAL (COLD MILLING)
TIE-IN TO EXISTING BITUMINOUS TAPER**

All dimensions are in millimeters (inches) unless otherwise noted.

ILLINOIS DEPARTMENT OF TRANSPORTATION	
DISTRICT CADD STANDARD	
BUTT JOINTS	
CADD STD NO. 406101-D4	SHEET 3 OF 3
SCALE: NOT DRAWN TO SCALE	DRAWN BY CADD
CHECKED BY	

406101-D4 (3)

FILE NAME =	USER NAME = k11mankk
I-74 Morton General File.dgn	

DESIGNED -	REVISD -
DRAWN -	REVISD -
CHECKED -	REVISD -
DATE -	REVISD -
PLOT SCALE = 100.0000' / IN.	
PLOT DATE = 2/11/2009	

**STATE OF ILLINOIS
DEPARTMENT OF TRANSPORTATION**

DISTRICT CADD STANDARDS	
NOT TO SCALE	SHEET NO. 8 OF 11 SHEETS

F.A.I. RTE.	SECTION	COUNTY	TOTAL SHEETS	SHEET NO.
74	(90-15IRS-3	TAZEWELL	60	54
FED. ROAD DIST. NO. 4		ILLINOIS	FED. AID PROJECT	