


F.A.P. RTE.	SECTION	COUNTY	TOTAL SHEETS	SHEET NO.
721	*	PIATT	48	10

\* BRS-4 & (9,10)RS-3

### EXISTING TYPICAL CROSS SECTION I

### FAP 721 (IL 105)

STATION TO STATION  
 (H) 893+50.00 (B) 898+03.00

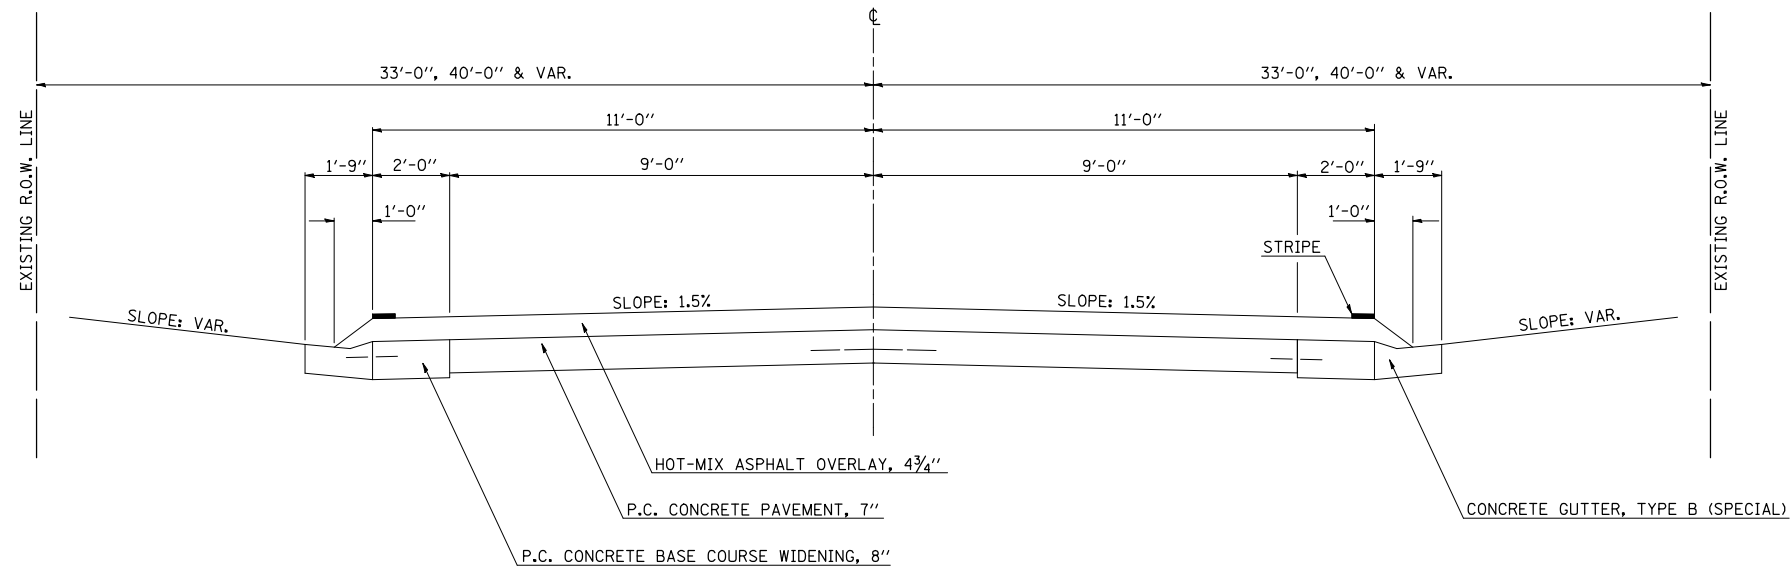

\* SUPER ELEVATION: HORIZONTAL CURVE:  
 STATION 897+80.00 TO STATION 901+77.30

### EXISTING TYPICAL CROSS SECTION J

### FAP 758 (IL 32)

STATION TO STATION  
 263+11.00 (IL 32) 268+34.00 (K)

