


F.A.P. RTE.	SECTION	COUNTY	TOTAL SHEETS	SHEET NO.
721		PIATT	48	12

• BRS-4 & (9,10)RS-3

PROPOSED TYPICAL CROSS SECTION ①

FAP 721 (IL 105)

STATION	TO	STATION	STATION	TO	STATION
383+70.00		411+00.00 ②	⑤ 648+50.00		663+00.00 ⑤
② 435+00.00		452+57.80 ③	⑤ 739+00.00		758+50.00 ⑤
③ 468+80.20		474+13.00 ⑤	② 825+95.00		834+00.00 ②
② 488+76.00		503+00.00 ⑤	② 838+34.00		846+67.16 ⑥
⑤ 515+00.00		550+02.50 **	① 930+50.00		936+50.00 ⑤
**550+83.50		579+42.55 ** ⑤			

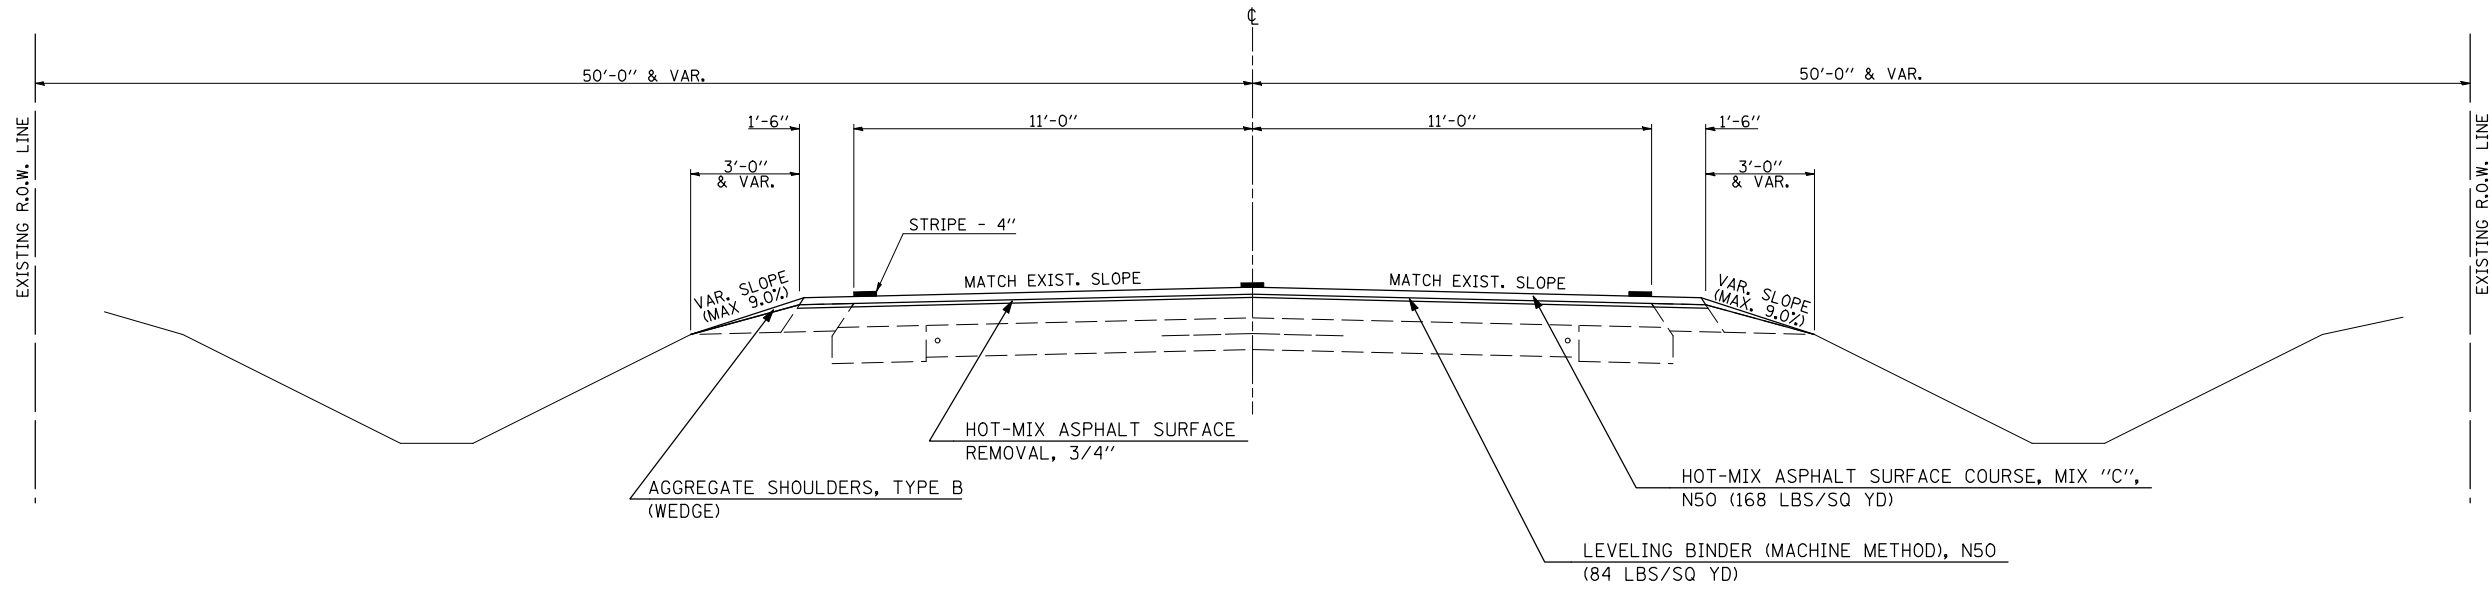

PROPOSED TYPICAL CROSS SECTION ②

FAP 721 (IL 105)

STATION	TO	STATION	STATION	TO	STATION
① 411+00.00		422+17.30 (BK.)***	⑤ 678+14.00		703+97.00 ⑤
*** 420+82.30 (AH.)		422+76.00 **	⑤ 818+05.00		825+95.00 ①
** 423+44.00		435+00.00 ①	① 834+00.00		838+34.00 ①
⑤ 478+46.00		488+76.00 ①	⑨ 898+03.00		921+90.00 ⑤
⑤ 606+83.00		628+12.00 ⑤			

