


SEC. 15, T-16-N, R-4-E, 3rd P.M.

CONTRACT NO. 70129

F.A.P. RTE.	SECTION	COUNTY	TOTAL SHEETS	SHEET NO.
741	*	PIATT	48	32

STA.	TO STA.
FED. ROAD DIST. NO.	ILLINOIS FED. AID PROJECT

\* 8RS-4&(9,10)RS-3

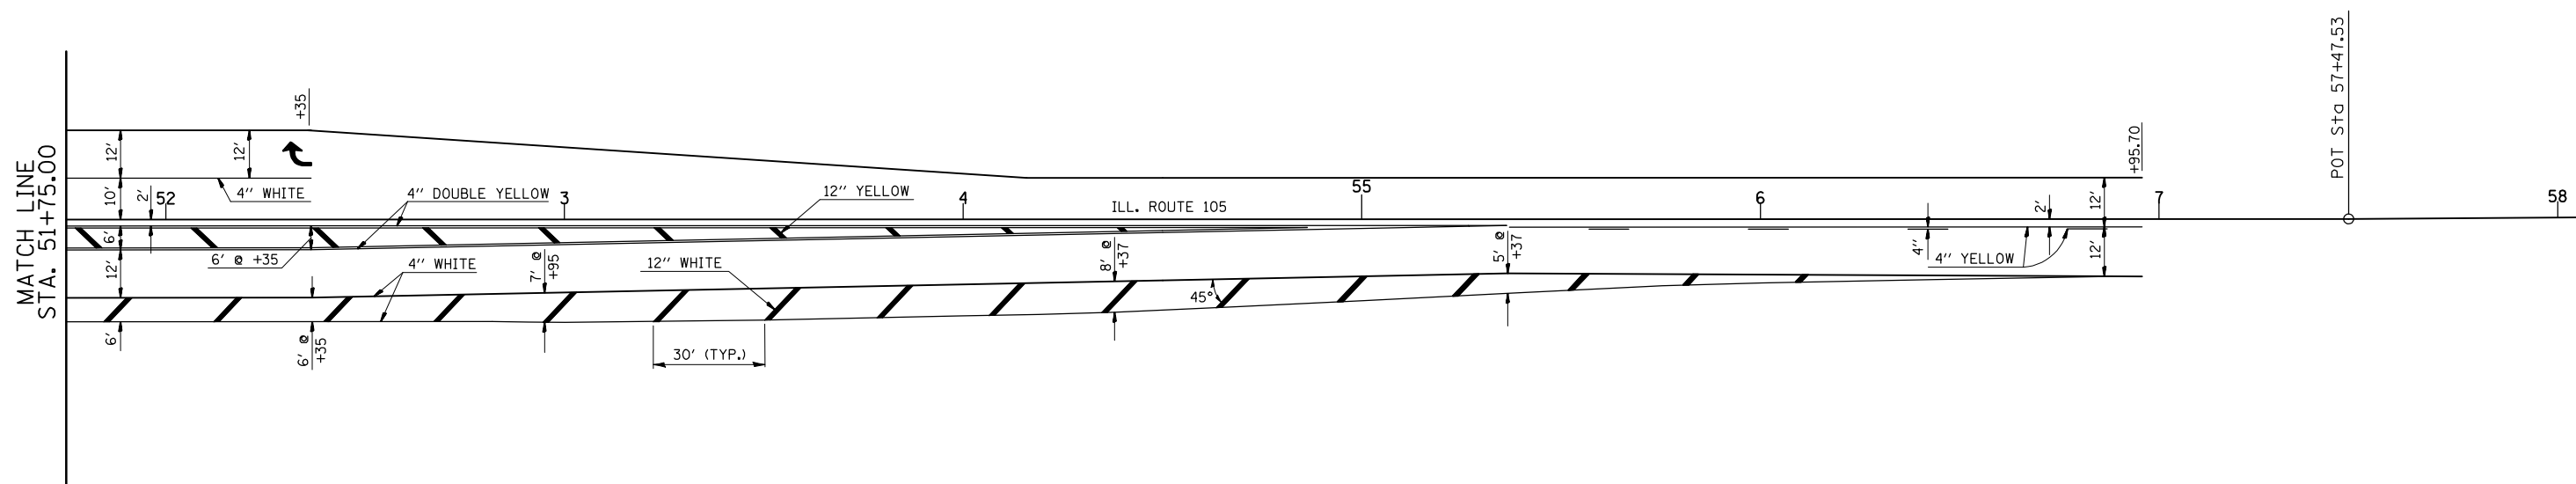

PLOT DATE = 1/22/2009  
 FILE NAME = c:\pave\work\p\11001\CEARLOCK\JD\60101437\70129\pmping.dgn  
 PLOT SCALE = 42.3529' / IN.  
 USER NAME = cearlock,jd

SEC. 10, T-16-N, R-4-E, 3rd P.M.

REVISIONS	
NAME	DATE

ILLINOIS DEPARTMENT OF TRANSPORTATION

PAVEMENT MARKING DETAIL  
 IL 105/32 INTERSECTION

SCALE: VERT. \_\_\_\_\_  
 HORIZ. \_\_\_\_\_

DATE \_\_\_\_\_ DRAWN BY \_\_\_\_\_  
 CHECKED BY \_\_\_\_\_