

F.A.P. RTE.	SECTION	COUNTY	TOTAL SHEETS	SHEET NO.
317	(28)RS-4 & (29,30)RS-2	MCLEAN	54	1
FED. ROAD DIST. NO.		ILLINOIS	CONTRACT NO. 70506	

**STATE OF ILLINOIS**  
**DEPARTMENT OF TRANSPORTATION**  
**DIVISION OF HIGHWAYS**

**PROPOSED**  
**HIGHWAY PLANS**  
**F.A.P. ROUTE 317 (US 24)**  
**SECTION (28)RS-4 & (29,30)RS-2**  
**PROJECT ESP-0317(080)**  
**MCLEAN COUNTY**


C-95-041-07

**RESURFACING (3P)**  
**W OF MCLEAN ST IN GRIDLEY TO W OF I-55**

FOR INDEX OF SHEETS, SEE SHEET NO. 2  
FOR SUMMARY OF QUANTITIES, SEE SHEET NO. 4

**CURRENT ADT**  
**PRINCIPAL ARTERIAL (RURAL)**  
FAP 317 (US 24) = 4,200 (2008)  
SU=9% MU=9%


**DESIGN DESIGNATION**  
  
N/A

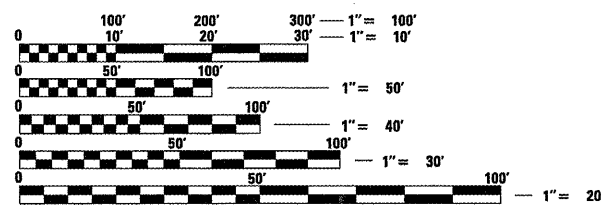

FULL SIZE PLANS HAVE BEEN PREPARED USING STANDARD ENGINEERING SCALES. REDUCED SIZED PLANS WILL NOT CONFORM TO STANDARD SCALES. IN MAKING MEASUREMENTS ON REDUCED PLANS, THE ABOVE SCALES MAY BE USED.

**J.U.L.I.E.**  
**JOINT UTILITY LOCATION INFORMATION FOR EXCAVATION**  
1-800-892-0123  
OR 811 TOWNSHIPS: GRIDLEY & CHENOA

**PROJECT ENGINEER: NANCY FASIG**  
**SQUAD LEADER: JASON W. STULTS**  
**DESIGNER: ALEX KEDAS**  
**PHONE: (217)465-4181**  
**CONTRACT NO. 70506**

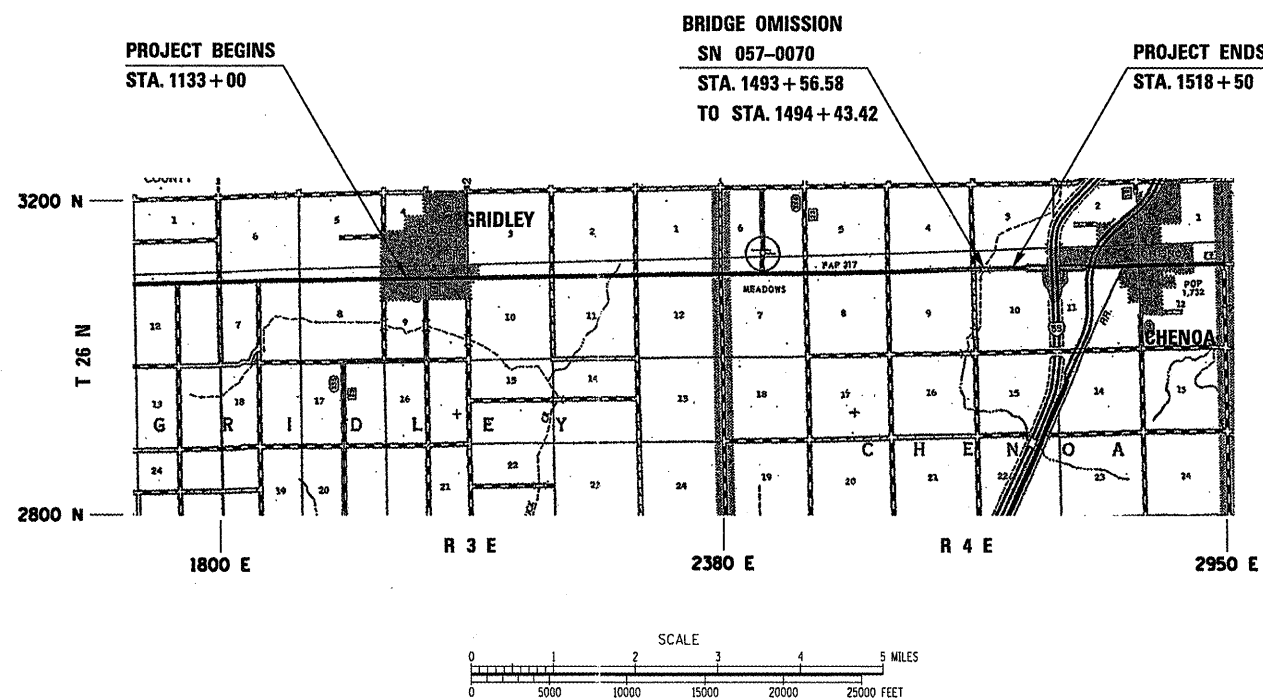

LOCATION OF SECTION INDICATED THUS: - [shaded rectangle] -

STATE OF ILLINOIS  
DEPARTMENT OF TRANSPORTATION  
DIVISION OF HIGHWAYS

SUBMITTED 1/15 20 09  
Joseph E. Aoued  
DEPUTY DIRECTOR OF HIGHWAYS, REGION THREE ENGINEER

March 13, 20 09  
Charles J. Orsini  
ENGINEER OF DESIGN AND ENVIRONMENT

March 13, 20 09  
Christine M. Reed  
DIRECTOR OF HIGHWAYS, CHIEF ENGINEER

**PRINTED BY THE AUTHORITY**  
**OF THE STATE OF ILLINOIS**

TOTAL LENGTH OF SECTION & PROJECT = 38,550.00 FEET = 7.301 MILES  
NET LENGTH OF SECTION & PROJECT = 38,463.16 FEET = 7.285 MILES

PLOT DATE = 1/15/2009  
PLOT SCALE = 1"=40'  
USER NAME = stults