


# EXISTING TYPICAL SECTION

## F.A.P. 317 (US 24)


STATION TO STATION  
1160+00 1192+00

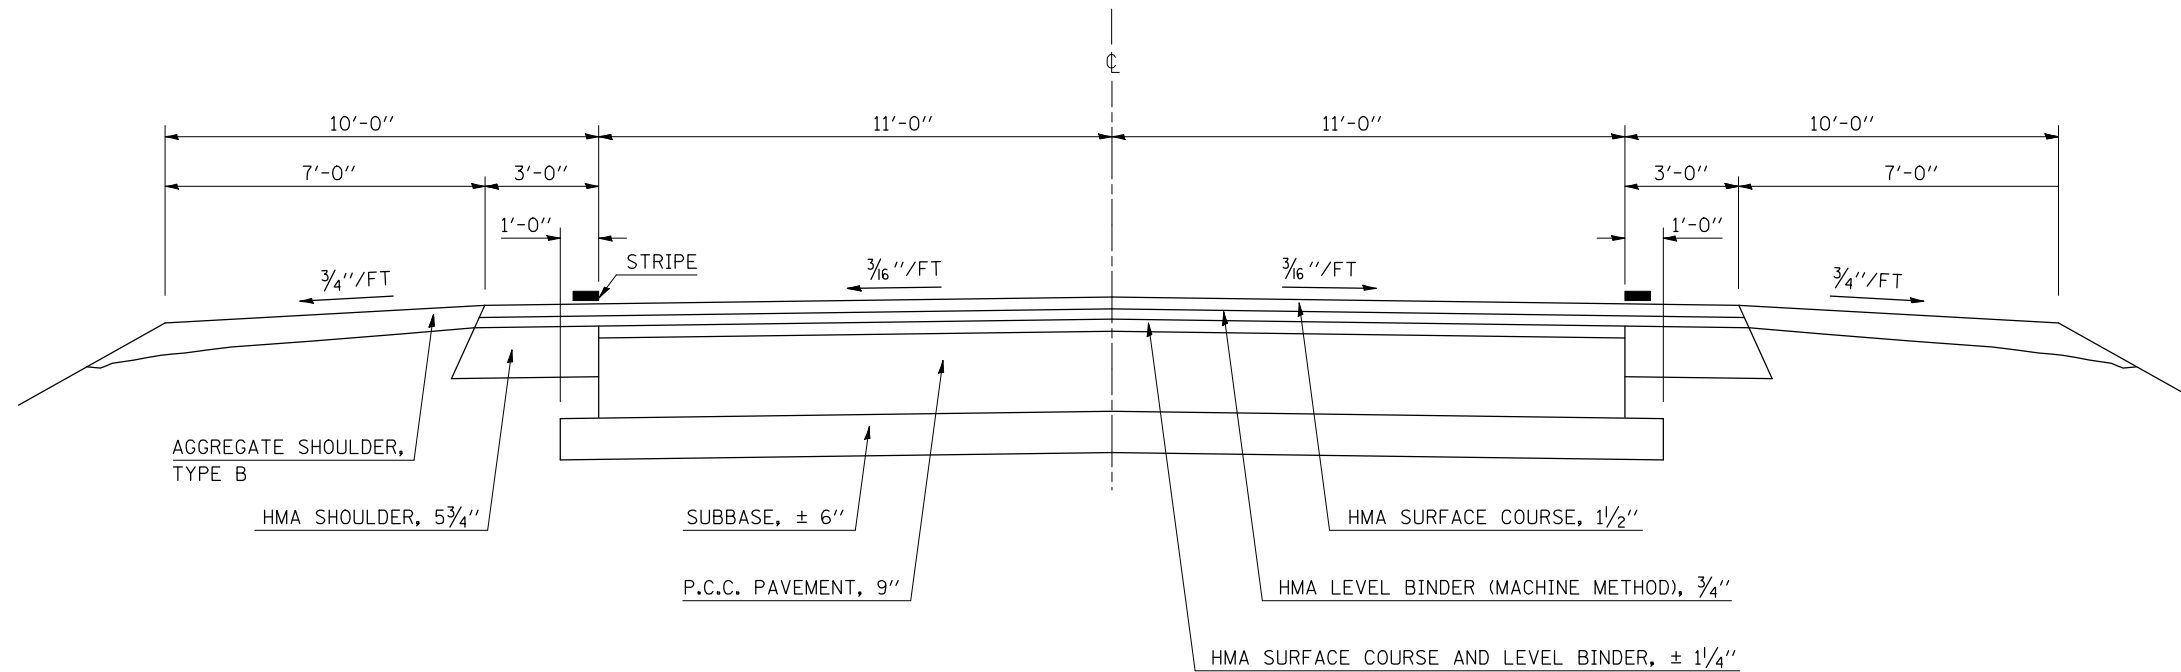

# EXISTING TYPICAL SECTION

## F.A.P. 317 (US 24)

STATION TO STATION  
1192+00 1203+00

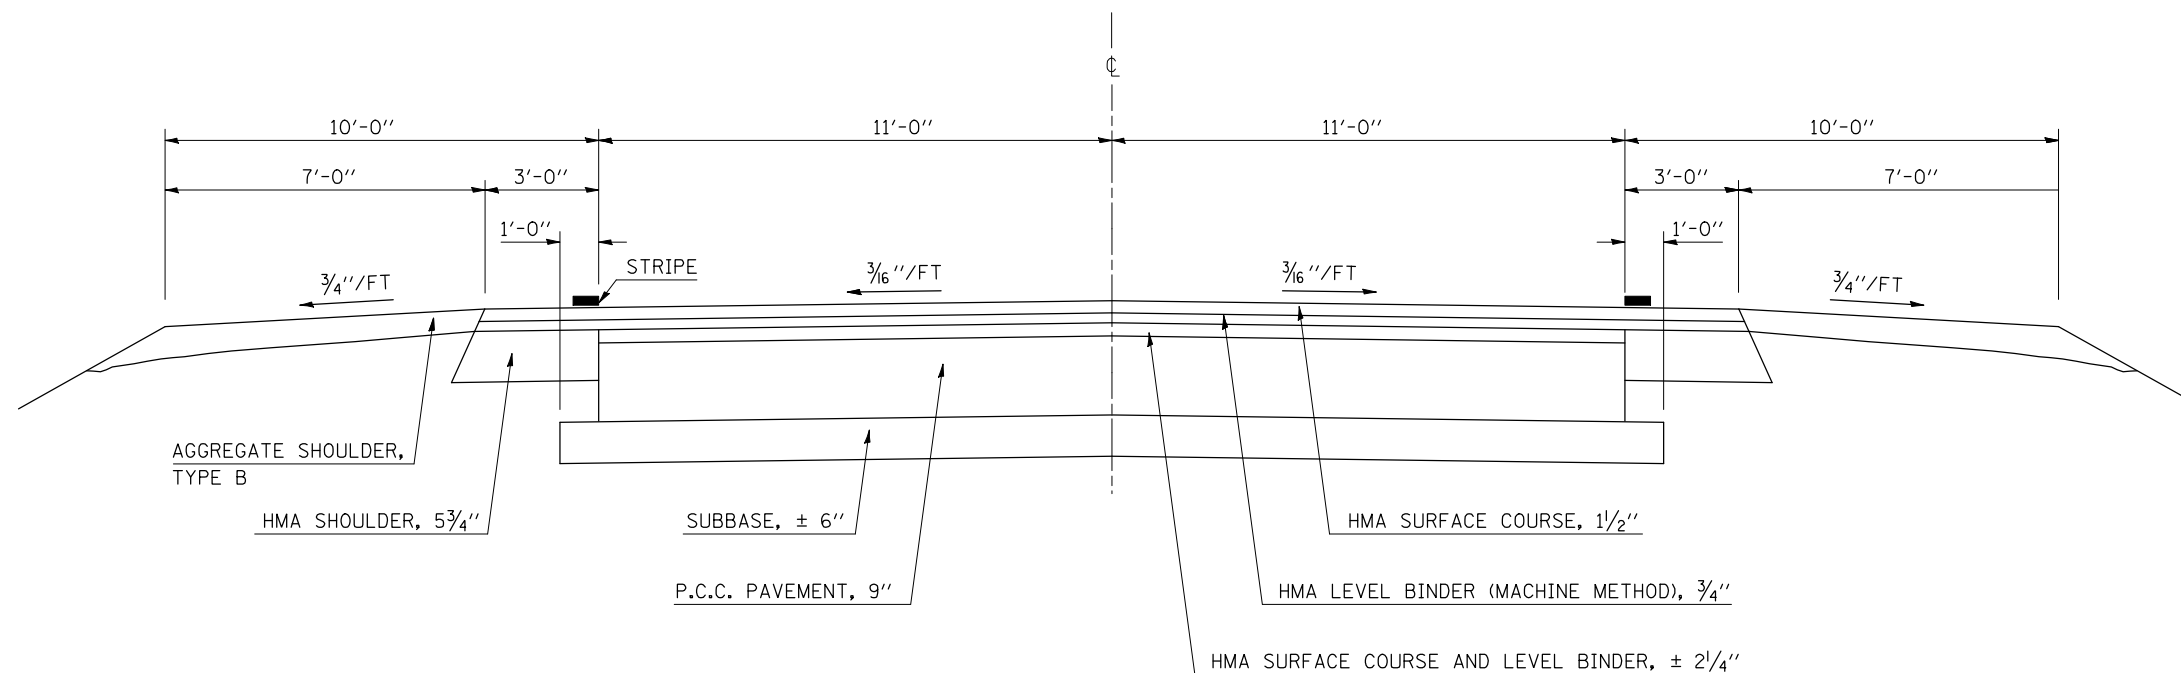

FILE NAME =	USER NAME = stultsjw	DESIGNED -	REVISED -	<b>STATE OF ILLINOIS DEPARTMENT OF TRANSPORTATION</b>	<b>TYPICAL SECTIONS</b>				F.A.P. RTE.	SECTION	COUNTY	TOTAL SHEETS	SHEET NO.
et\pwork\pwork\STULTSJW\0117834\0570506-shr-typical.dgn		DRAWN -	REVISED -		317	(28)RS-4 & (29,30)RS-2	MCLEAN	54	6				
PLOT SCALE = 100.0000' / IN.		CHECKED -	REVISED -		SCALE: SHEET NO. OF SHEETS STA. TO STA.				CONTRACT NO. 70506				
PLOT DATE = 1/30/2009		DATE -	REVISED -		ILLINOIS FED. AID PROJECT								