



TRANSITION DETAIL AT STR 010-8101

STATION 1133 + 79.00

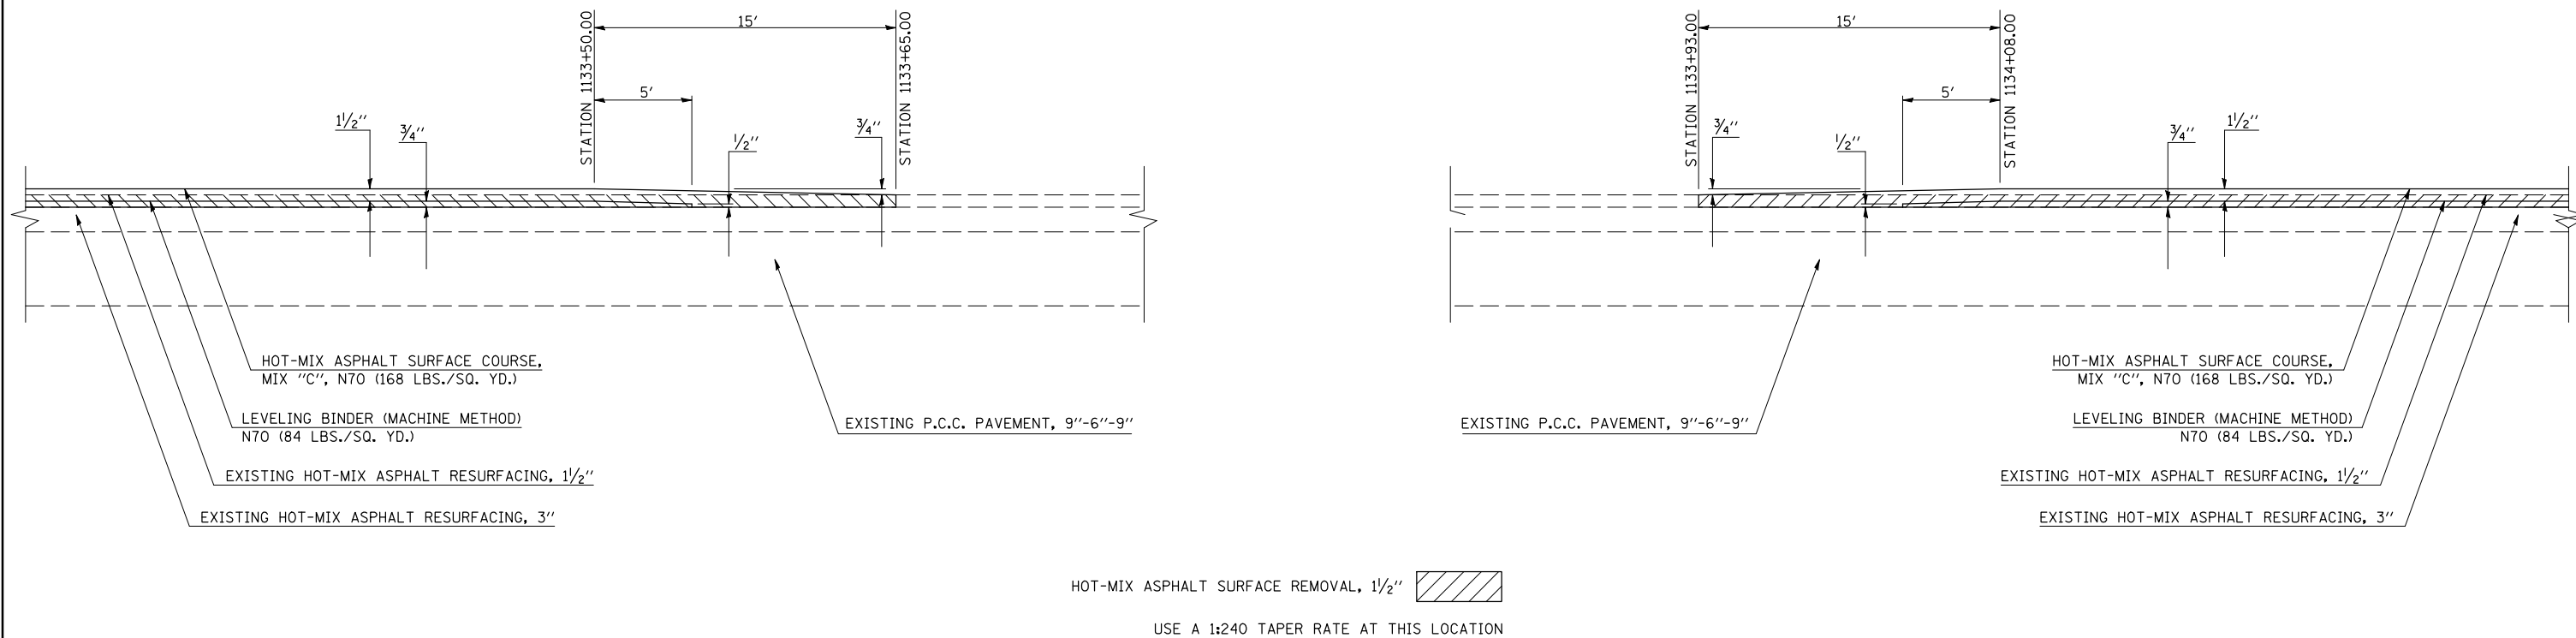

TRANSITION DETAIL AT END OF PROJECT

STATION 1215 + 12.00

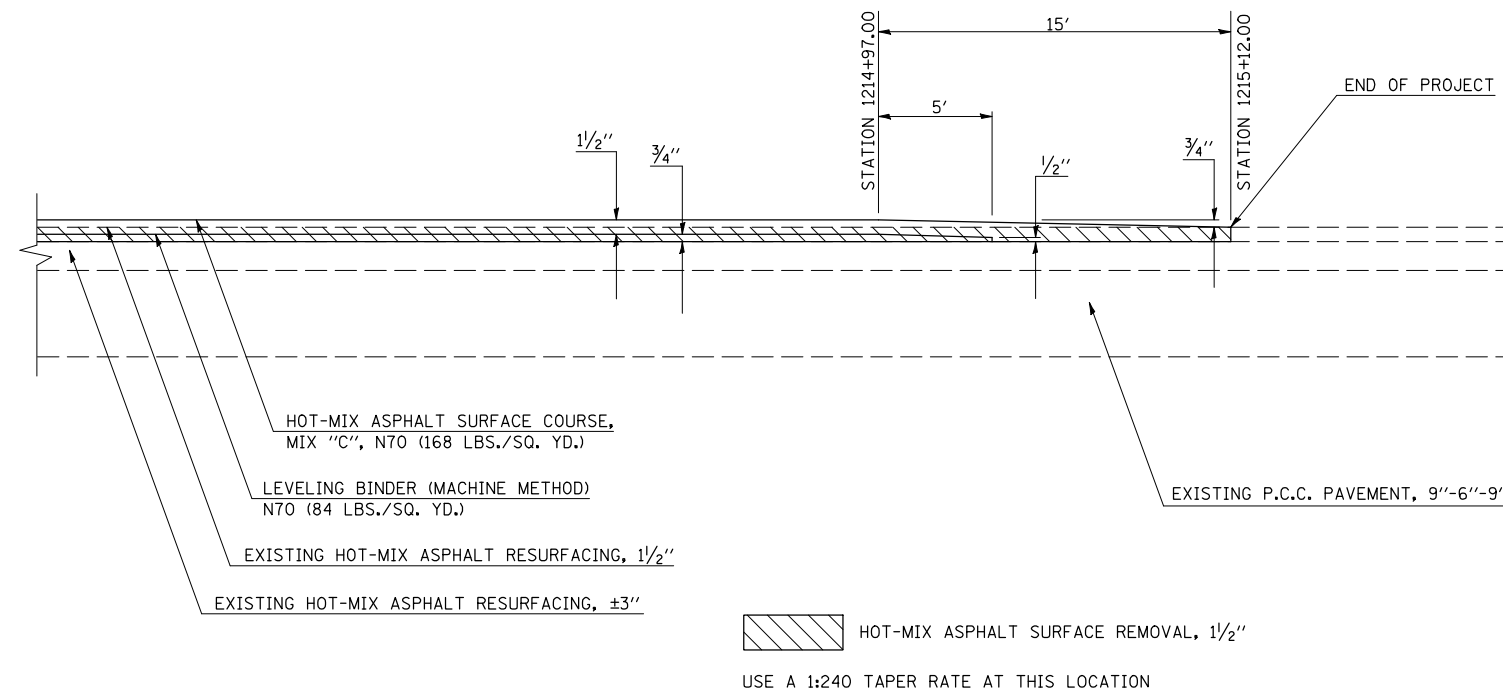

FILE NAME =	USER NAME = piersonbr	DESIGNED -	REVISED -	STATE OF ILLINOIS DEPARTMENT OF TRANSPORTATION	TRANSITION DETAIL	F.A.P. RTE.	SECTION	COUNTY	TOTAL SHEETS	SHEET NO.	
ct:\pw\work\PIWIDOT\PIERSONBR\d011734\d570642-shr-details.dgn	0642-shr-details.dgn	DRAWN -	REVISED -			836	119RS-4 & 119Z RS-2	Champaign	26	20	
PLOT SCALE = 40.0000' / IN.		CHECKED -	REVISED -			CONTRACT NO. 70642			ILLINOIS FED. AID PROJECT		
PLOT DATE = 2/6/2009		DATE -	REVISED -			SCALE:	SHEET NO.	OF SHEETS	STA.	TO STA.	