



F.A. RTE.	SECTION	COUNTY	TOTAL SHEETS	SHEET NO.
172	*	ADAMS	108	41
STA. 79+38.42		TO STA. 94+92.26		
FED. ROAD DIST. NO. 6 ILLINOIS FED. AID PROJECT				

\* (1-5)RS-1; (1-6)RS  
 CONTRACT NO. 72694

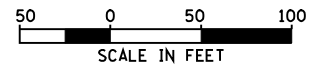

CURVE  
 P.I. STA= 90+24.84  
 Δ= 61°39'37" (LT)  
 D= 1°59'48"  
 R= 2,869.79'  
 T= 1,712.78'  
 L= 3,088.24'  
 E= 472.26'  
 EX & PR SE= 6.00% (70 MPH DESIGN)  
 T.R.= 38.30'  
 S.E. RUN= 270.00'  
 P.C. STA= 73+12.06  
 P.T. STA= 104+00.30  
 SE TRANS.:  
 STA 70+93.76 TO STA 74+02.06  
 STA 103+10.45 TO STA 106+18.75

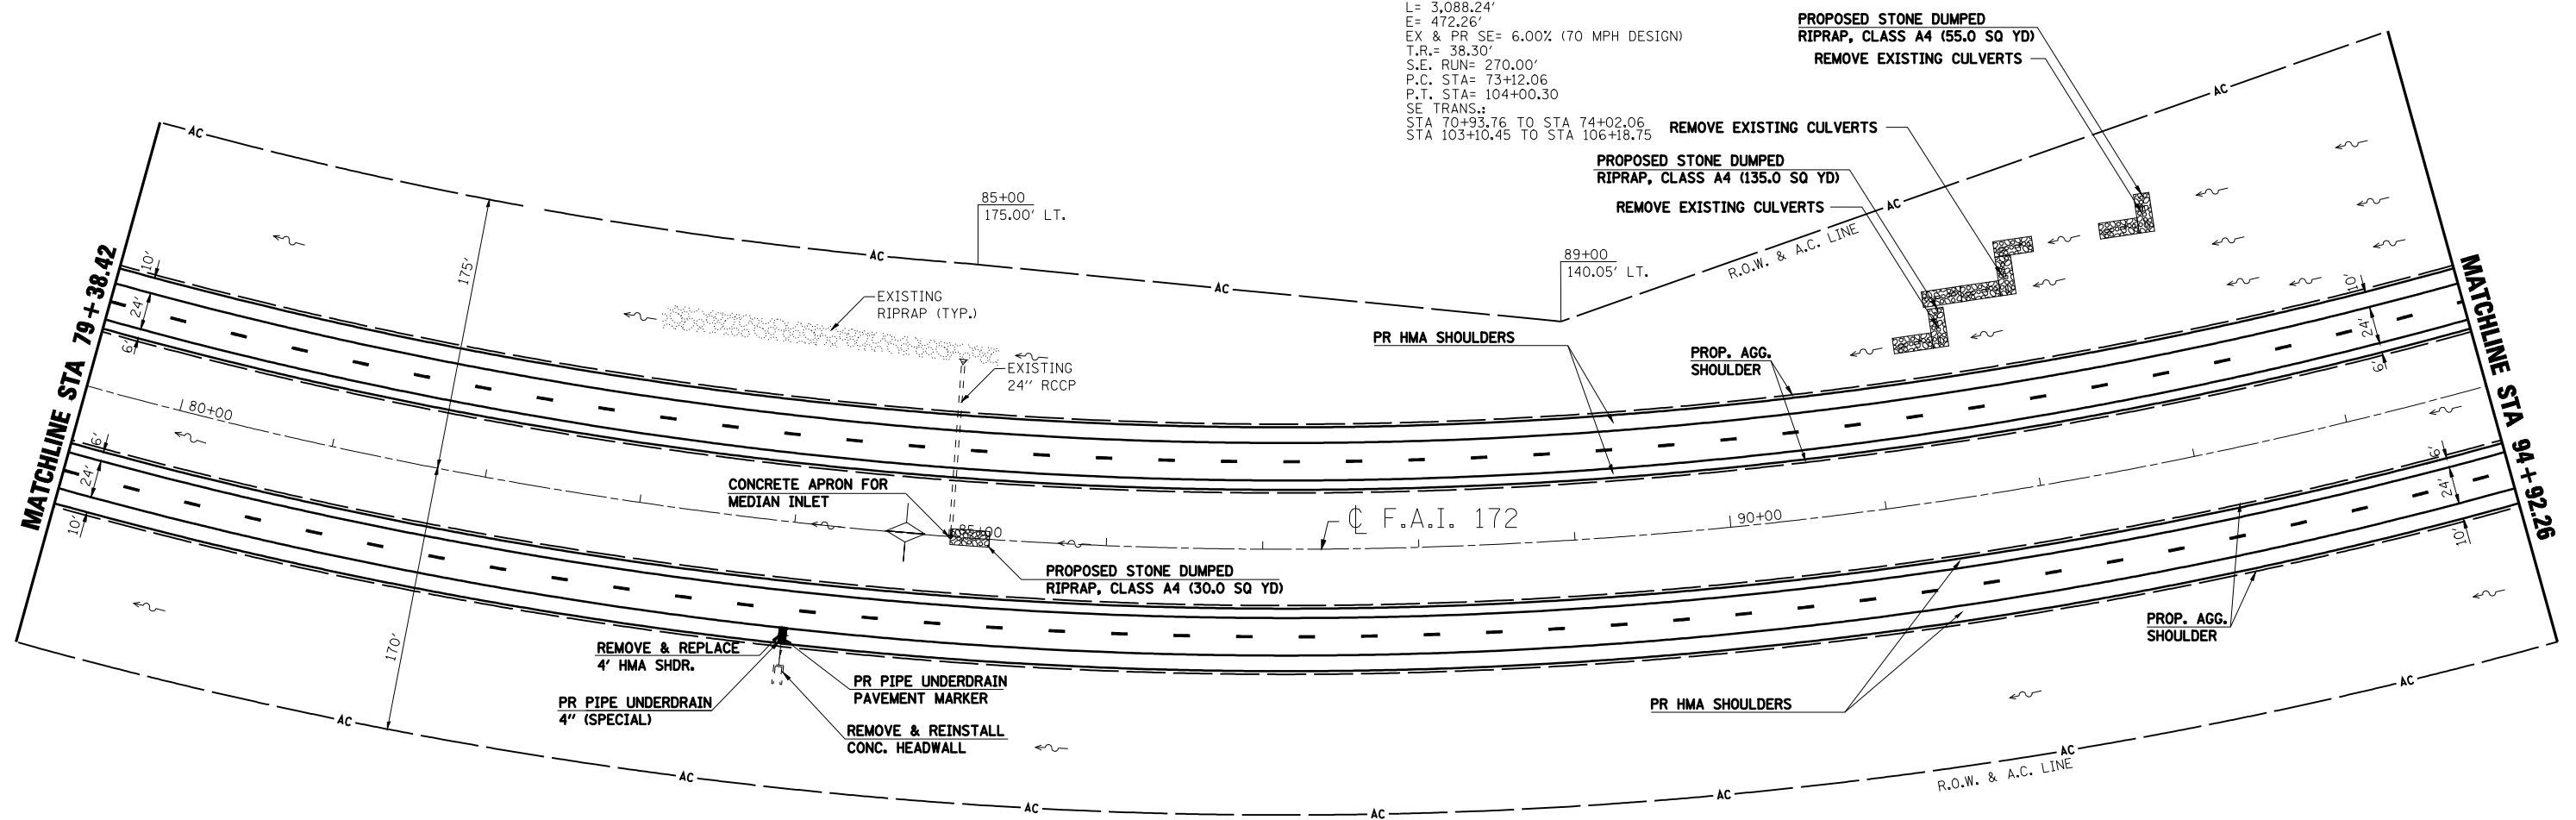

- ◆ INLET & PIPE PROTECTION
- ▨ HMA SURFACE REMOVAL - BUTT JOINT
- ▩ PCC SURFACE REMOVAL - BUTT JOINT
- ▧ HEAVY DUTY EXCELISIOR BLANKET
- ✦ TEMPORARY DITCH CHECK (AGG. EROS. CONTROL)
- ~ DITCH FLOW LINE

REVISIONS	
NAME	DATE

ILLINOIS DEPARTMENT OF TRANSPORTATION  
**PLAN SHEET**  
**STA. 79+38.42 TO STA. 94+92.26**  
 F.A.I. 172  
 ADAMS COUNTY  
 SCALE: VERT. \_\_\_\_\_  
 HORIZ. \_\_\_\_\_  
 DATE 08/09/04  
 DRAWN BY JJS  
 CHECKED BY LLQ