



 


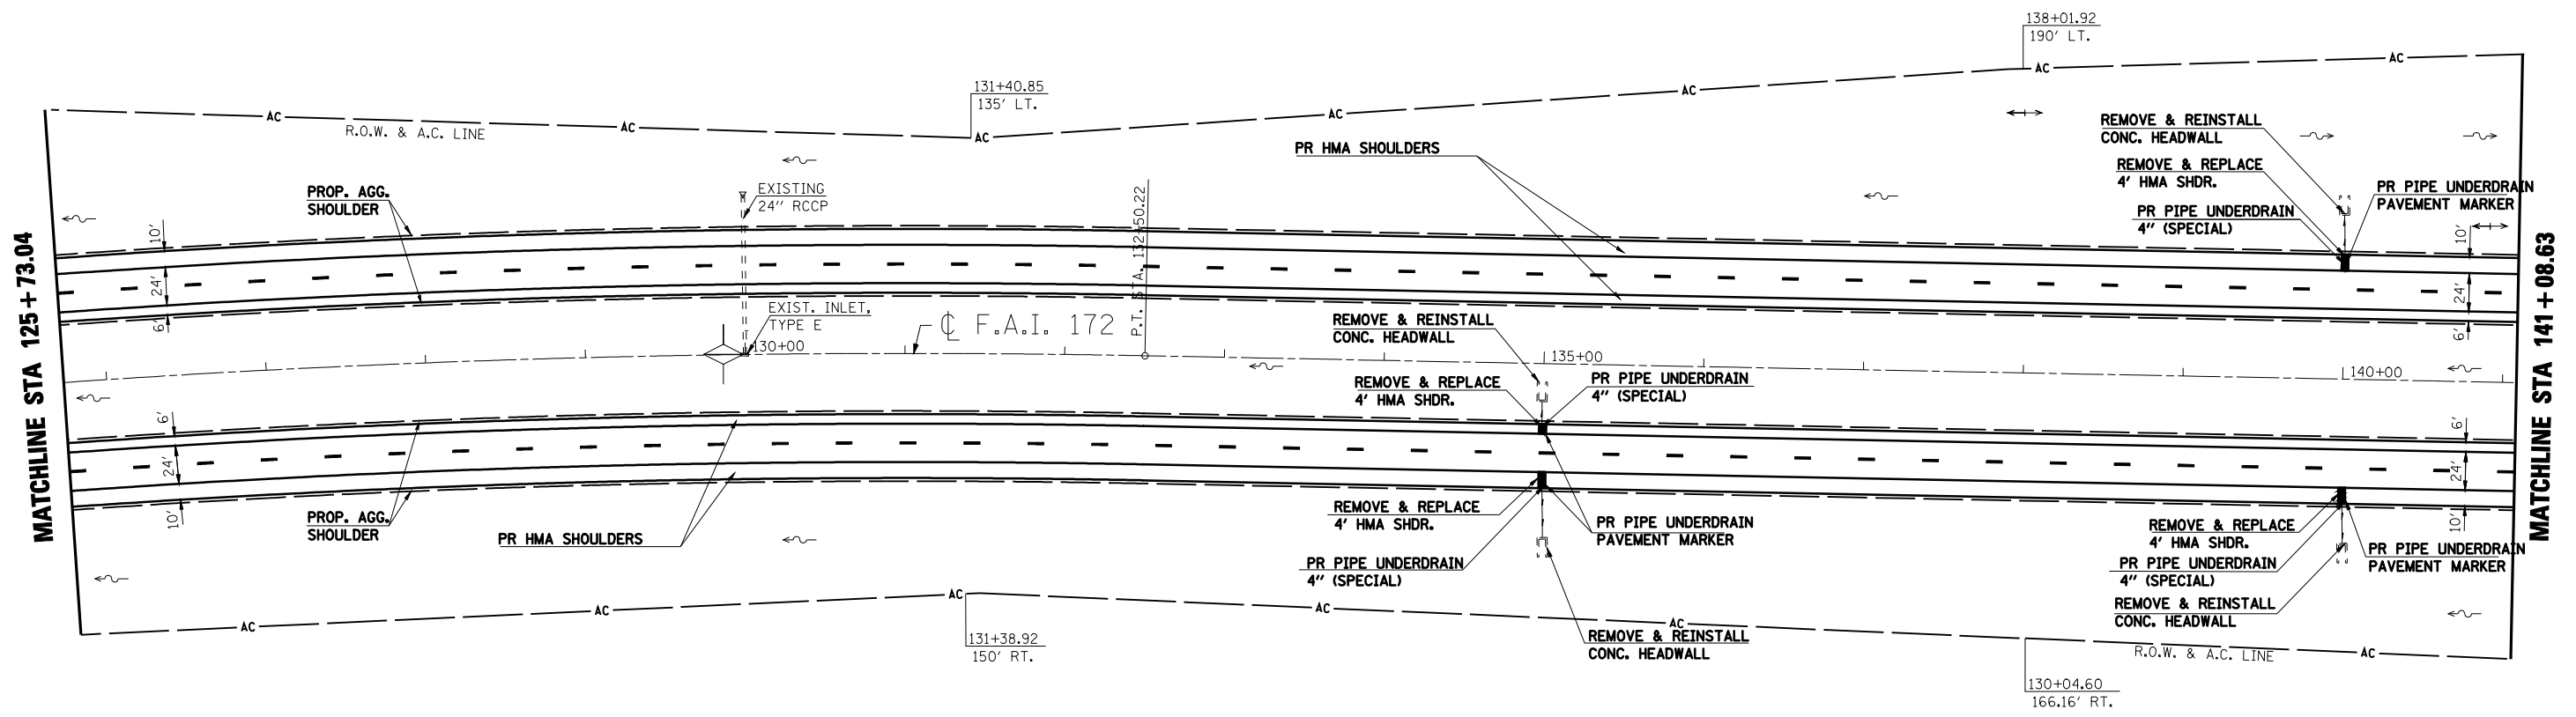


F.A.I. RTE.	SECTION	COUNTY	TOTAL SHEETS	SHEET NO.
172	*	ADAMS	108	44
STA. 125+73.04		TO STA. 141+08.63		
FED. ROAD DIST. NO. 6		ILLINOIS FED. AID PROJECT		

* (1-5)RS-1; (1-6)RS
 CONTRACT NO. 72694



-  INLET & PIPE PROTECTION
-  HMA SURFACE REMOVAL - BUTT JOINT
-  PCC SURFACE REMOVAL - BUTT JOINT
-  HEAVY DUTY EXCELSIOR BLANKET
-  TEMPORARY DITCH CHECK
-  DITCH FLOW LINE

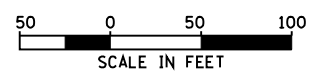

REVISIONS	
NAME	DATE

ILLINOIS DEPARTMENT OF TRANSPORTATION
PLAN SHEET
STA. 125+73.04 TO STA. 141+08.63
 F.A.I. 172
 ADAMS COUNTY

SCALE: VERT. _____
 HORIZ. _____
 DATE: 08/09/04

DRAWN BY: JJS
 CHECKED BY: LLQ