



| F.A.I. RTE.                                     | SECTION | COUNTY            | TOTAL SHEETS | SHEET NO. |
|---|---------|-------------------|--------------|-----------|
| 172   | *       | ADAMS             | 108          | 46        |
| STA. 156+43.63                                  |         | TO STA. 171+78.63 |              |           |
| FED. ROAD DIST. NO. 6 ILLINOIS FED. AID PROJECT |         |                   |              |           |

\* (1-5)RS-1; (1-6)RS  
 CONTRACT NO. 72694

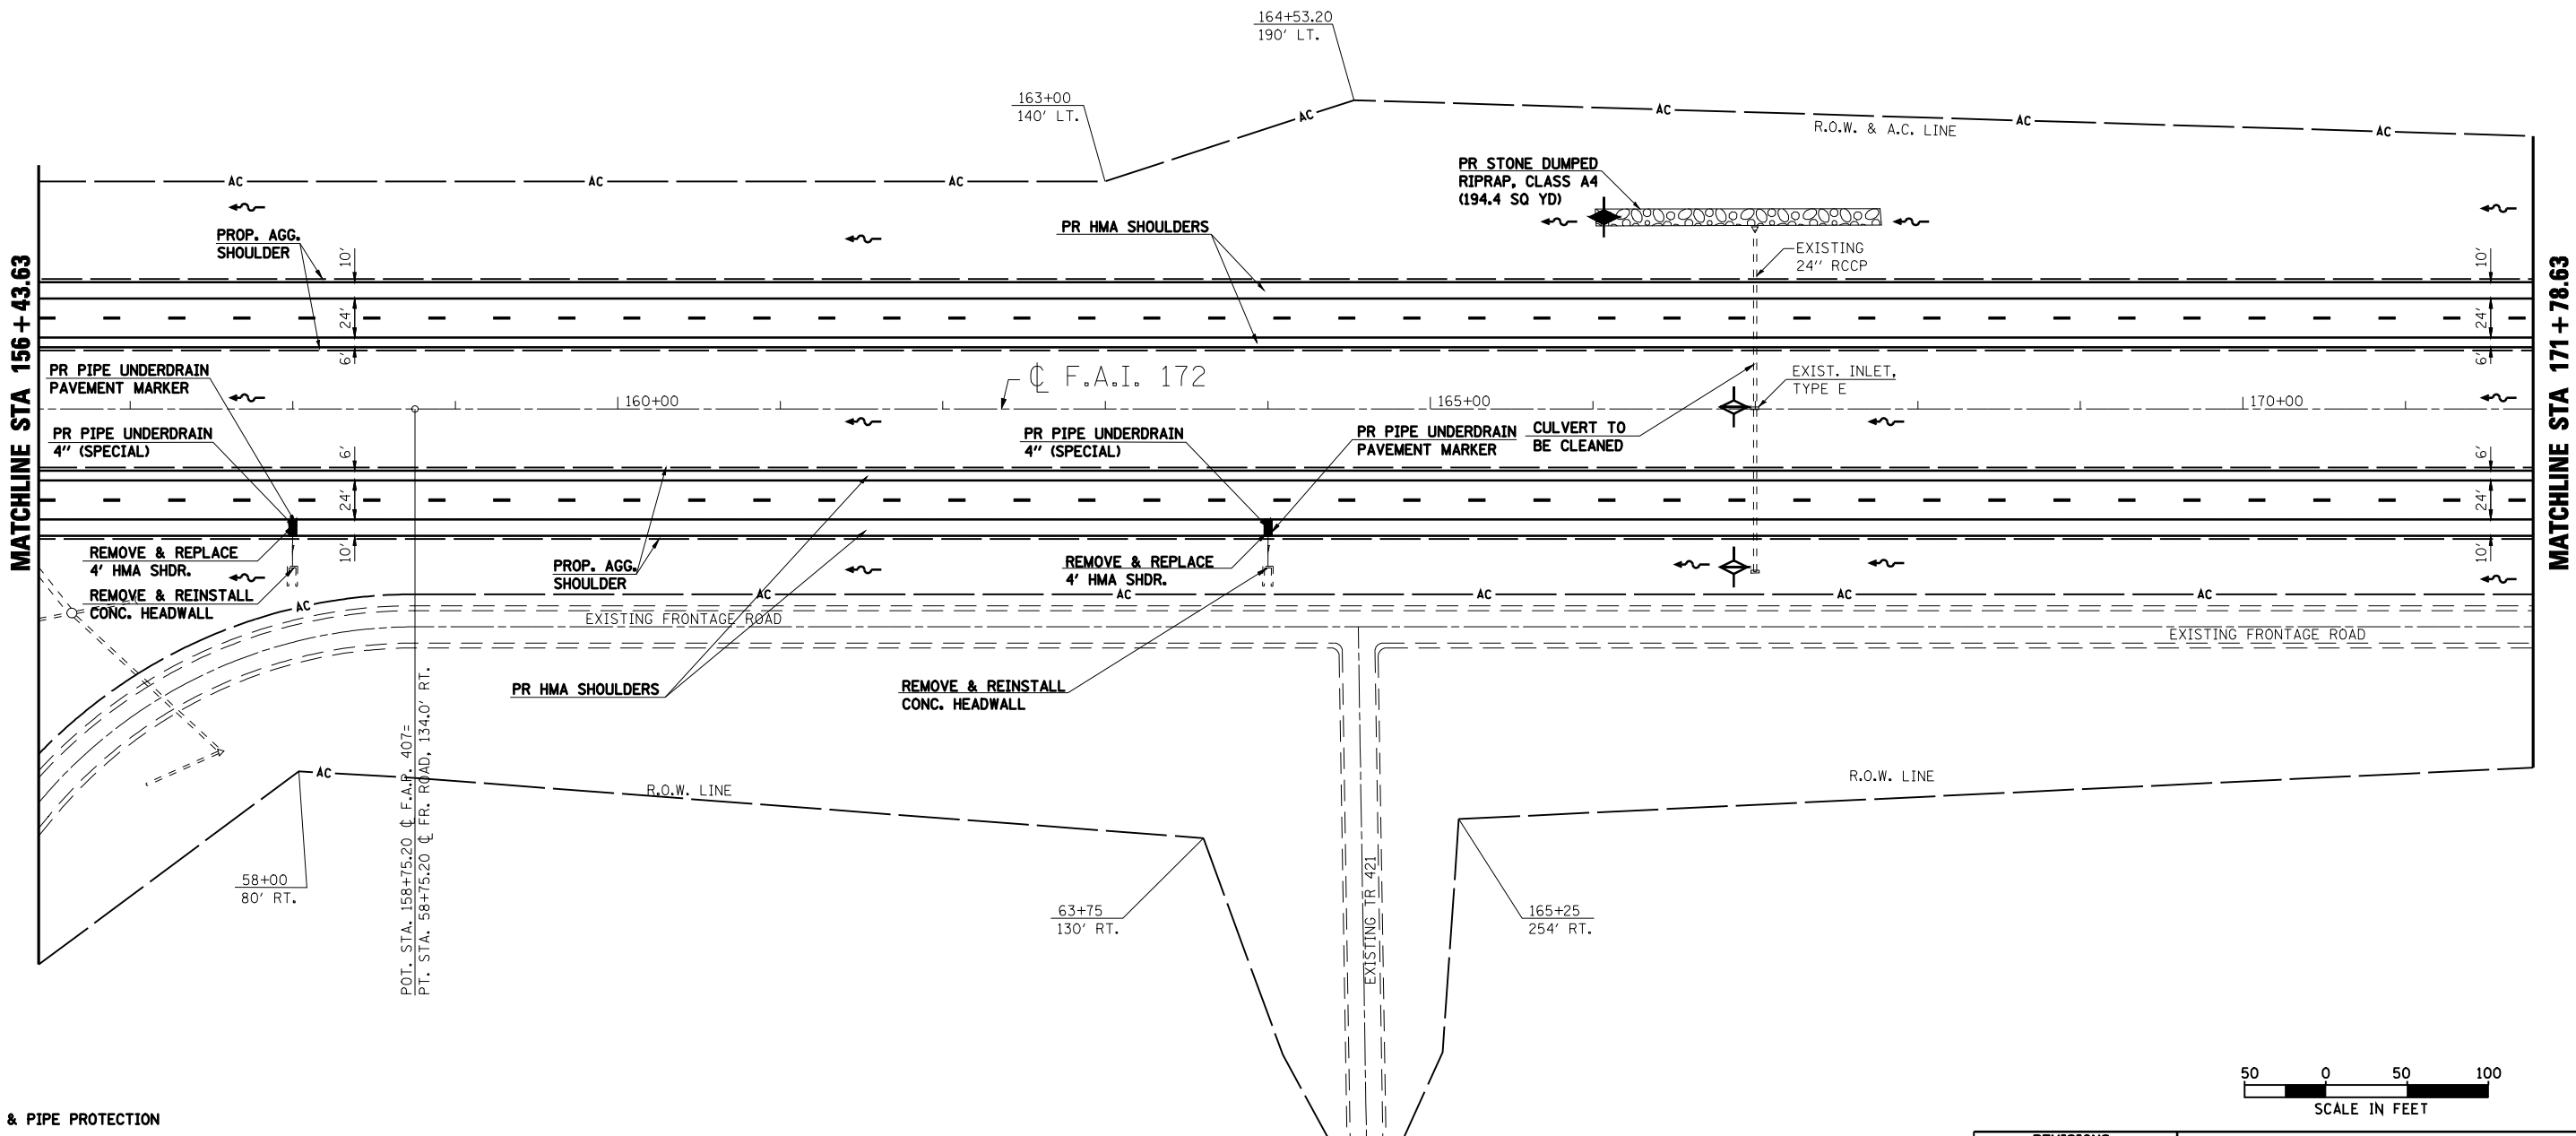

- ◆ INLET & PIPE PROTECTION
- ▨ BITUMINOUS SURFACE REMOVAL - BUTT JOINT
- ▩ PCC SURFACE REMOVAL - BUTT JOINT
- ▧ HEAVY DUTY EXCELISIOR BLANKET
- ◆ TEMPORARY DITCH CHECK (AGG. EROS. CONTROL)
- ↔ DITCH FLOW LINE

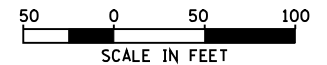

| REVISIONS |      |
|-----------|------|
| NAME      | DATE |
|           |      |
|           |      |
ILLINOIS DEPARTMENT OF TRANSPORTATION  
**PLAN SHEET**  
**STA. 156+43.63 TO STA. 171+78.63**  
 F.A.I. 172  
 ADAMS COUNTY

SCALE: VERT.      DRAWN BY JJS  
 HORIZ.              CHECKED BY LLQ  
 DATE 08/09/04