
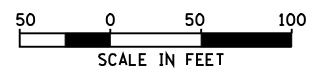


F.A.I. RTE.	SECTION	COUNTY	TOTAL SHEETS	SHEET NO.
172	*	ADAMS	108	48
STA. 187+13.91		TO STA. 202+49.07		
FED. ROAD DIST. NO. 6 ILLINOIS FED. AID PROJECT				

* (1-5)RS-1; (1-6)RS
CONTRACT NO. 72694

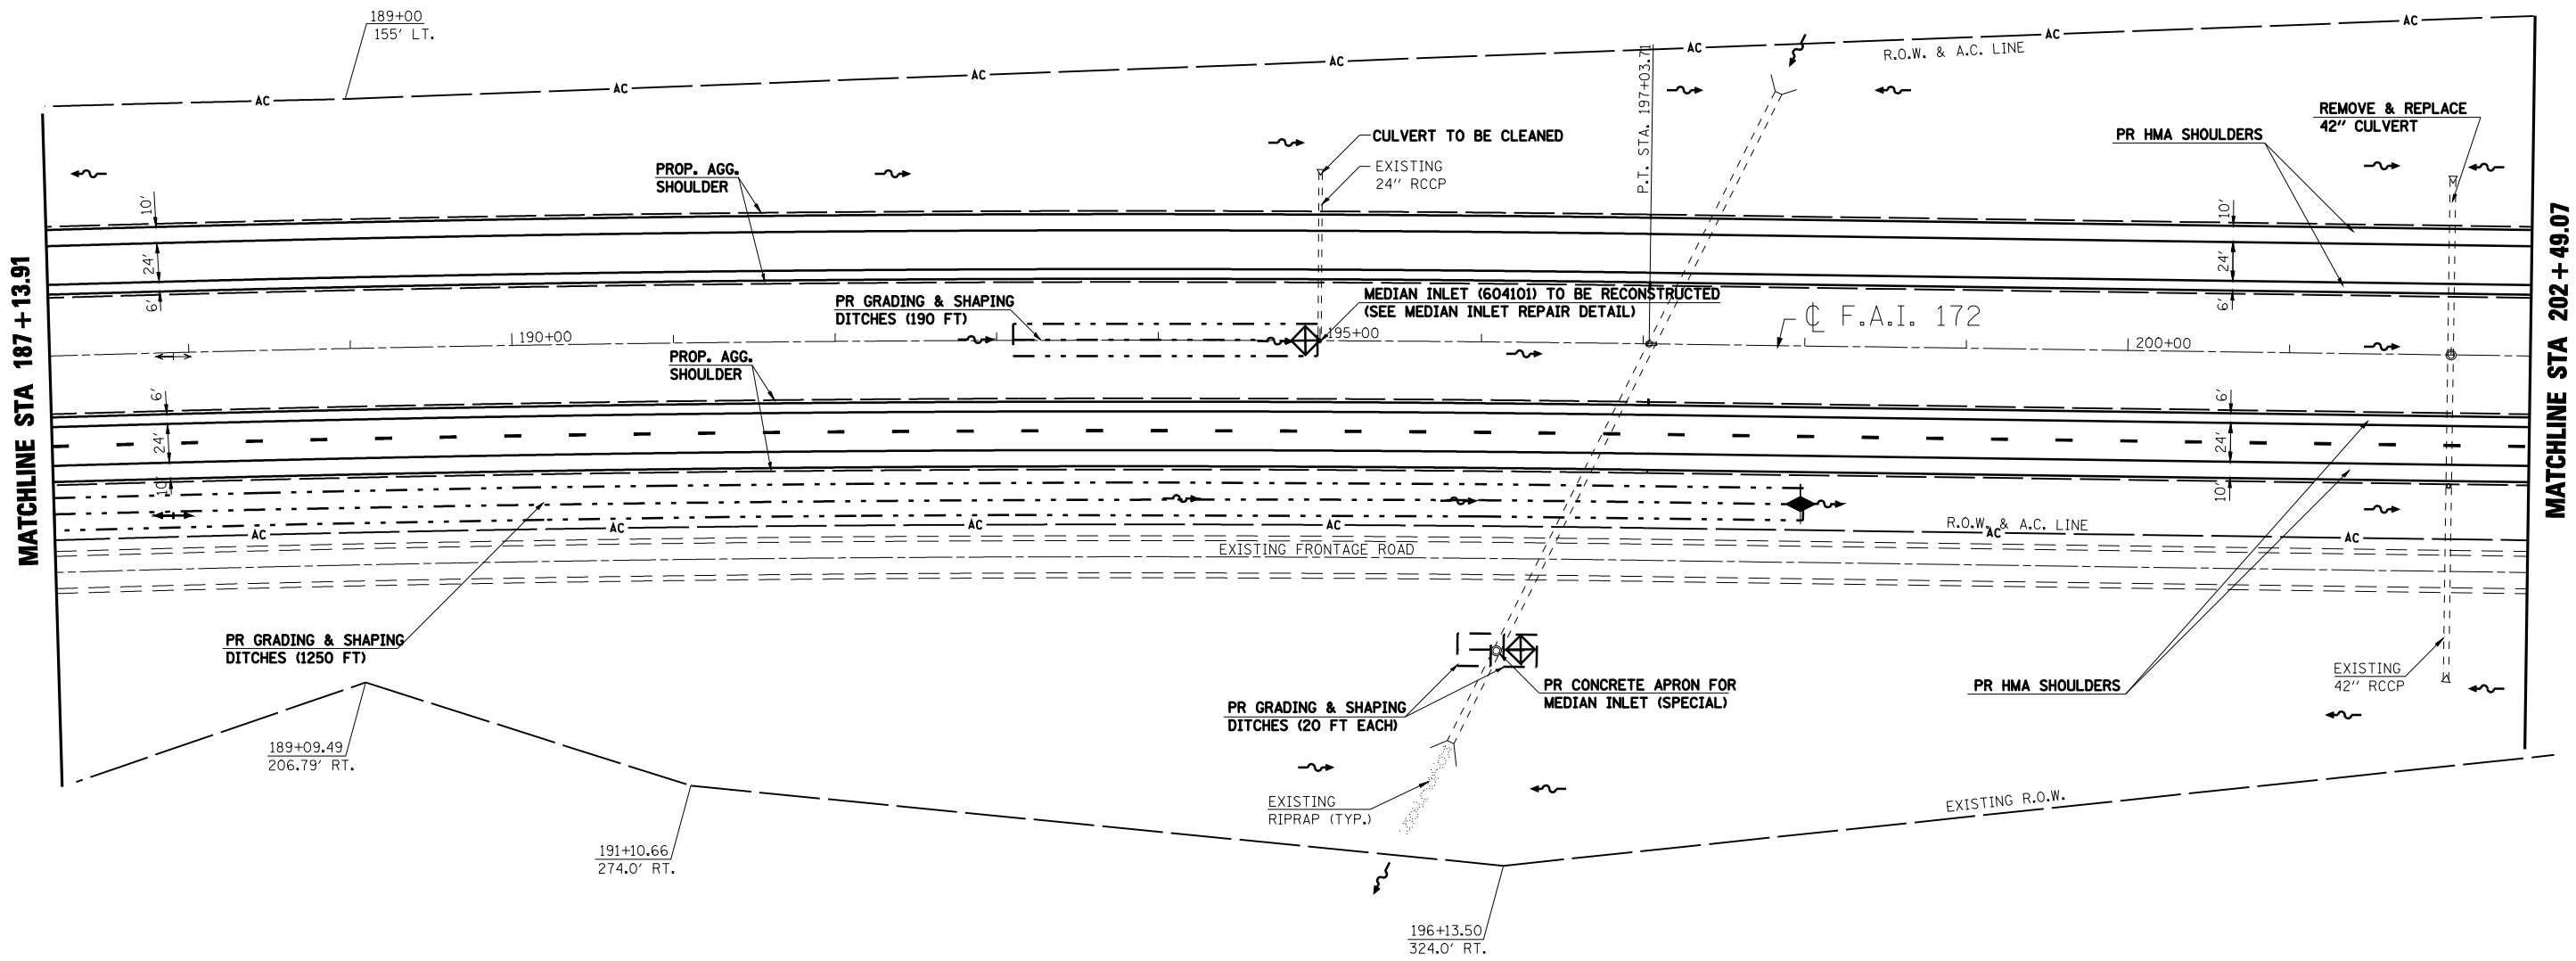

- INLET & PIPE PROTECTION
- BITUMINOUS SURFACE REMOVAL - BUTT JOINT
- PCC SURFACE REMOVAL - BUTT JOINT
- HEAVY DUTY EXCELSIOR BLANKET
- TEMPORARY DITCH CHECK (AGG. EROS. CONTROL)
- DITCH FLOW LINE

REVISIONS	
NAME	DATE

ILLINOIS DEPARTMENT OF TRANSPORTATION
PLAN SHEET
STA. 187 + 13.91 TO STA. 202 + 49.07
F.A.I. 172
ADAMS COUNTY

SCALE: VERT. _____
HORIZ. _____
DATE: 08/09/04
DRAWN BY: JJS
CHECKED BY: LLQ