


F.A.I. RTE.	SECTION	COUNTY	TOTAL SHEETS	SHEET NO.
172	*	ADAMS	108	57
STA. 36+62.41		TO STA. 51+97.41		
FED. ROAD DIST. NO. 6 ILLINOIS FED. AID PROJECT				

*** (1-5)RS-1; (1-6)RS
CONTRACT NO. 72694**




EXISTING BRIDGE CLEARANCES						
S.N. 001-0048	SB			NB		
	EOP	CL	EOP	EOP	CL	EOP
NORTH BEAM	18.55	18.22	18.22	16.65	16.25	16.29
SOUTH BEAM	18.90	18.60	18.65	17.18	17.03	17.49

NOTE: 16.0' MIN. CLEARANCE MUST BE MAINTAINED AFTER RESURFACING (SEE RAMP DETAILS).

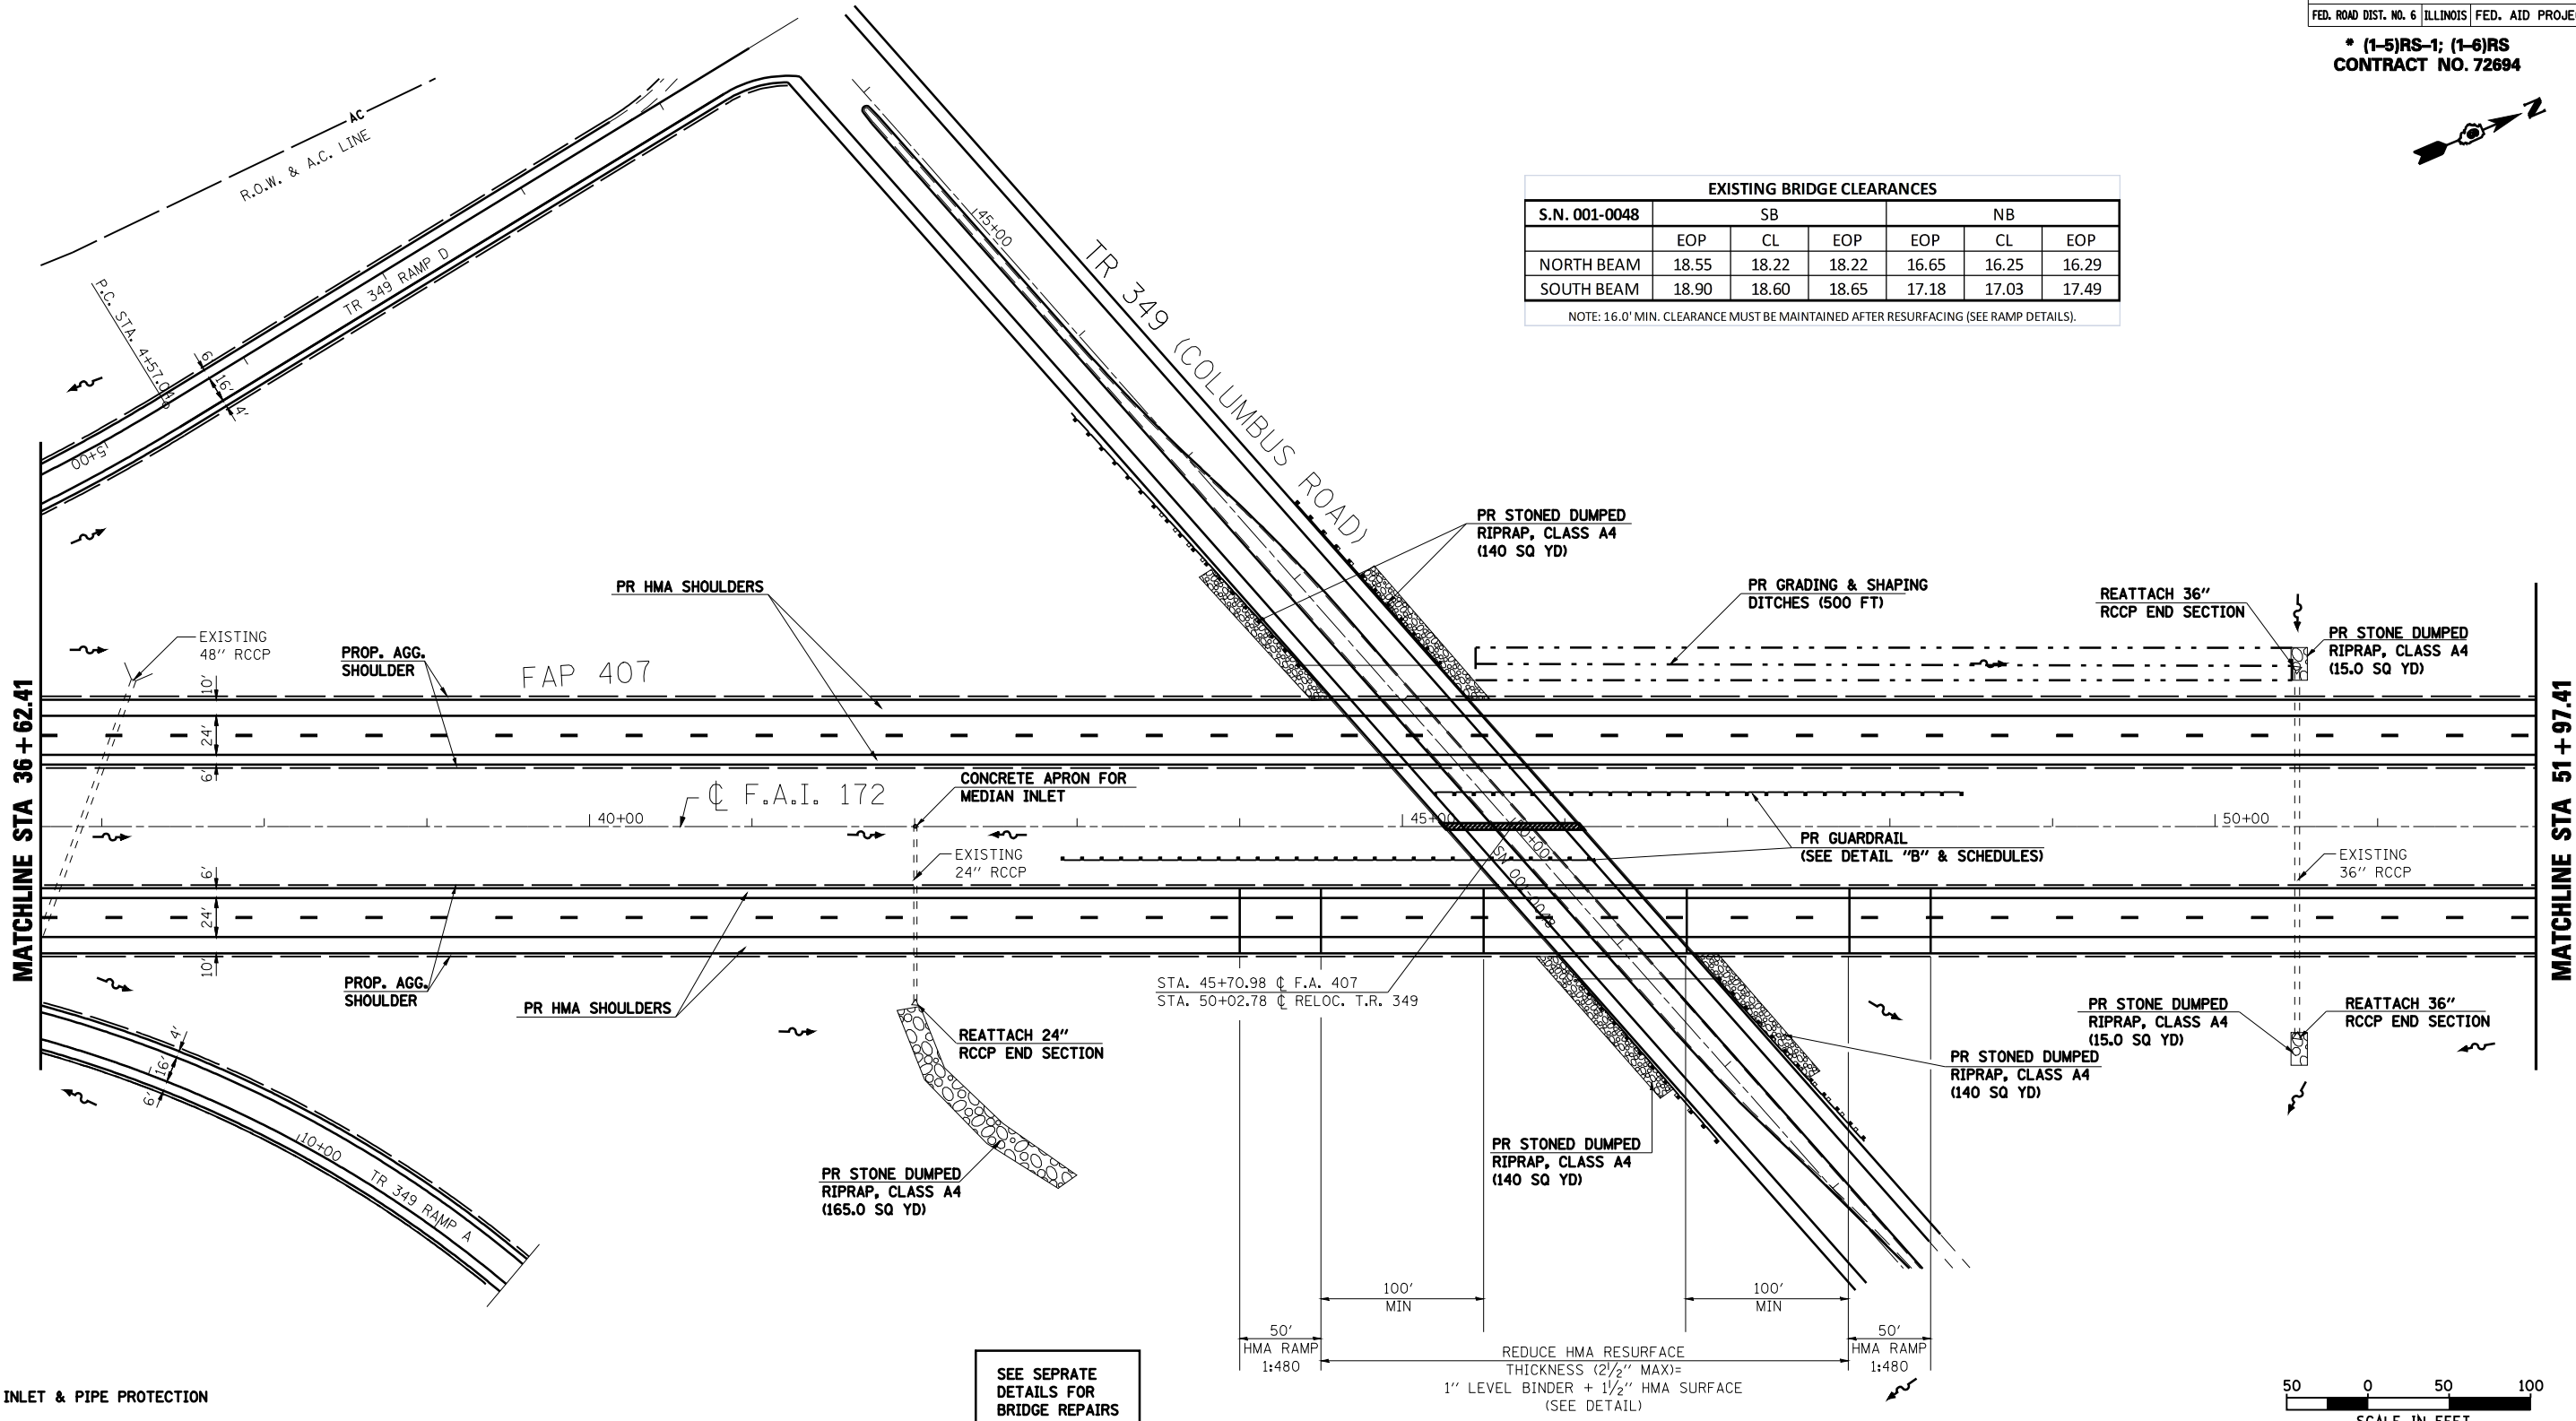

- INLET & PIPE PROTECTION
- HMA SURFACE REMOVAL - BUTT JOINT
- PCC SURFACE REMOVAL - BUTT JOINT
- HEAVY DUTY EXCELSIOR BLANKET
- TEMPORARY DITCH CHECK (AGG. EROS. CONTROL)
- DITCH FLOW LINE

SEE SEPRATE
DETAILS FOR
BRIDGE REPAIRS
SN 001-0048

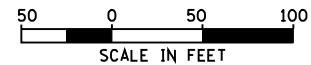

REVISIONS	
NAME	DATE

ILLINOIS DEPARTMENT OF TRANSPORTATION
PLAN SHEET
STA. 36+62.41 TO STA. 51+97.41
F.A.I. 172
ADAMS COUNTY

SCALE: VERT. DRAWN BY JJS
HORIZ. CHECKED BY LLQ
DATE 08/09/04