


F.A.I. RTE.	SECTION	COUNTY	TOTAL SHEETS	SHEET NO.
172	*	ADAMS	108	59




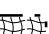
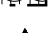

STA. 67+32.41 TO STA. 82+67.41
 FED. ROAD DIST. NO. 6 ILLINOIS FED. AID PROJECT


* (1-5)RS-1; (1-6)RS
 CONTRACT NO. 72694

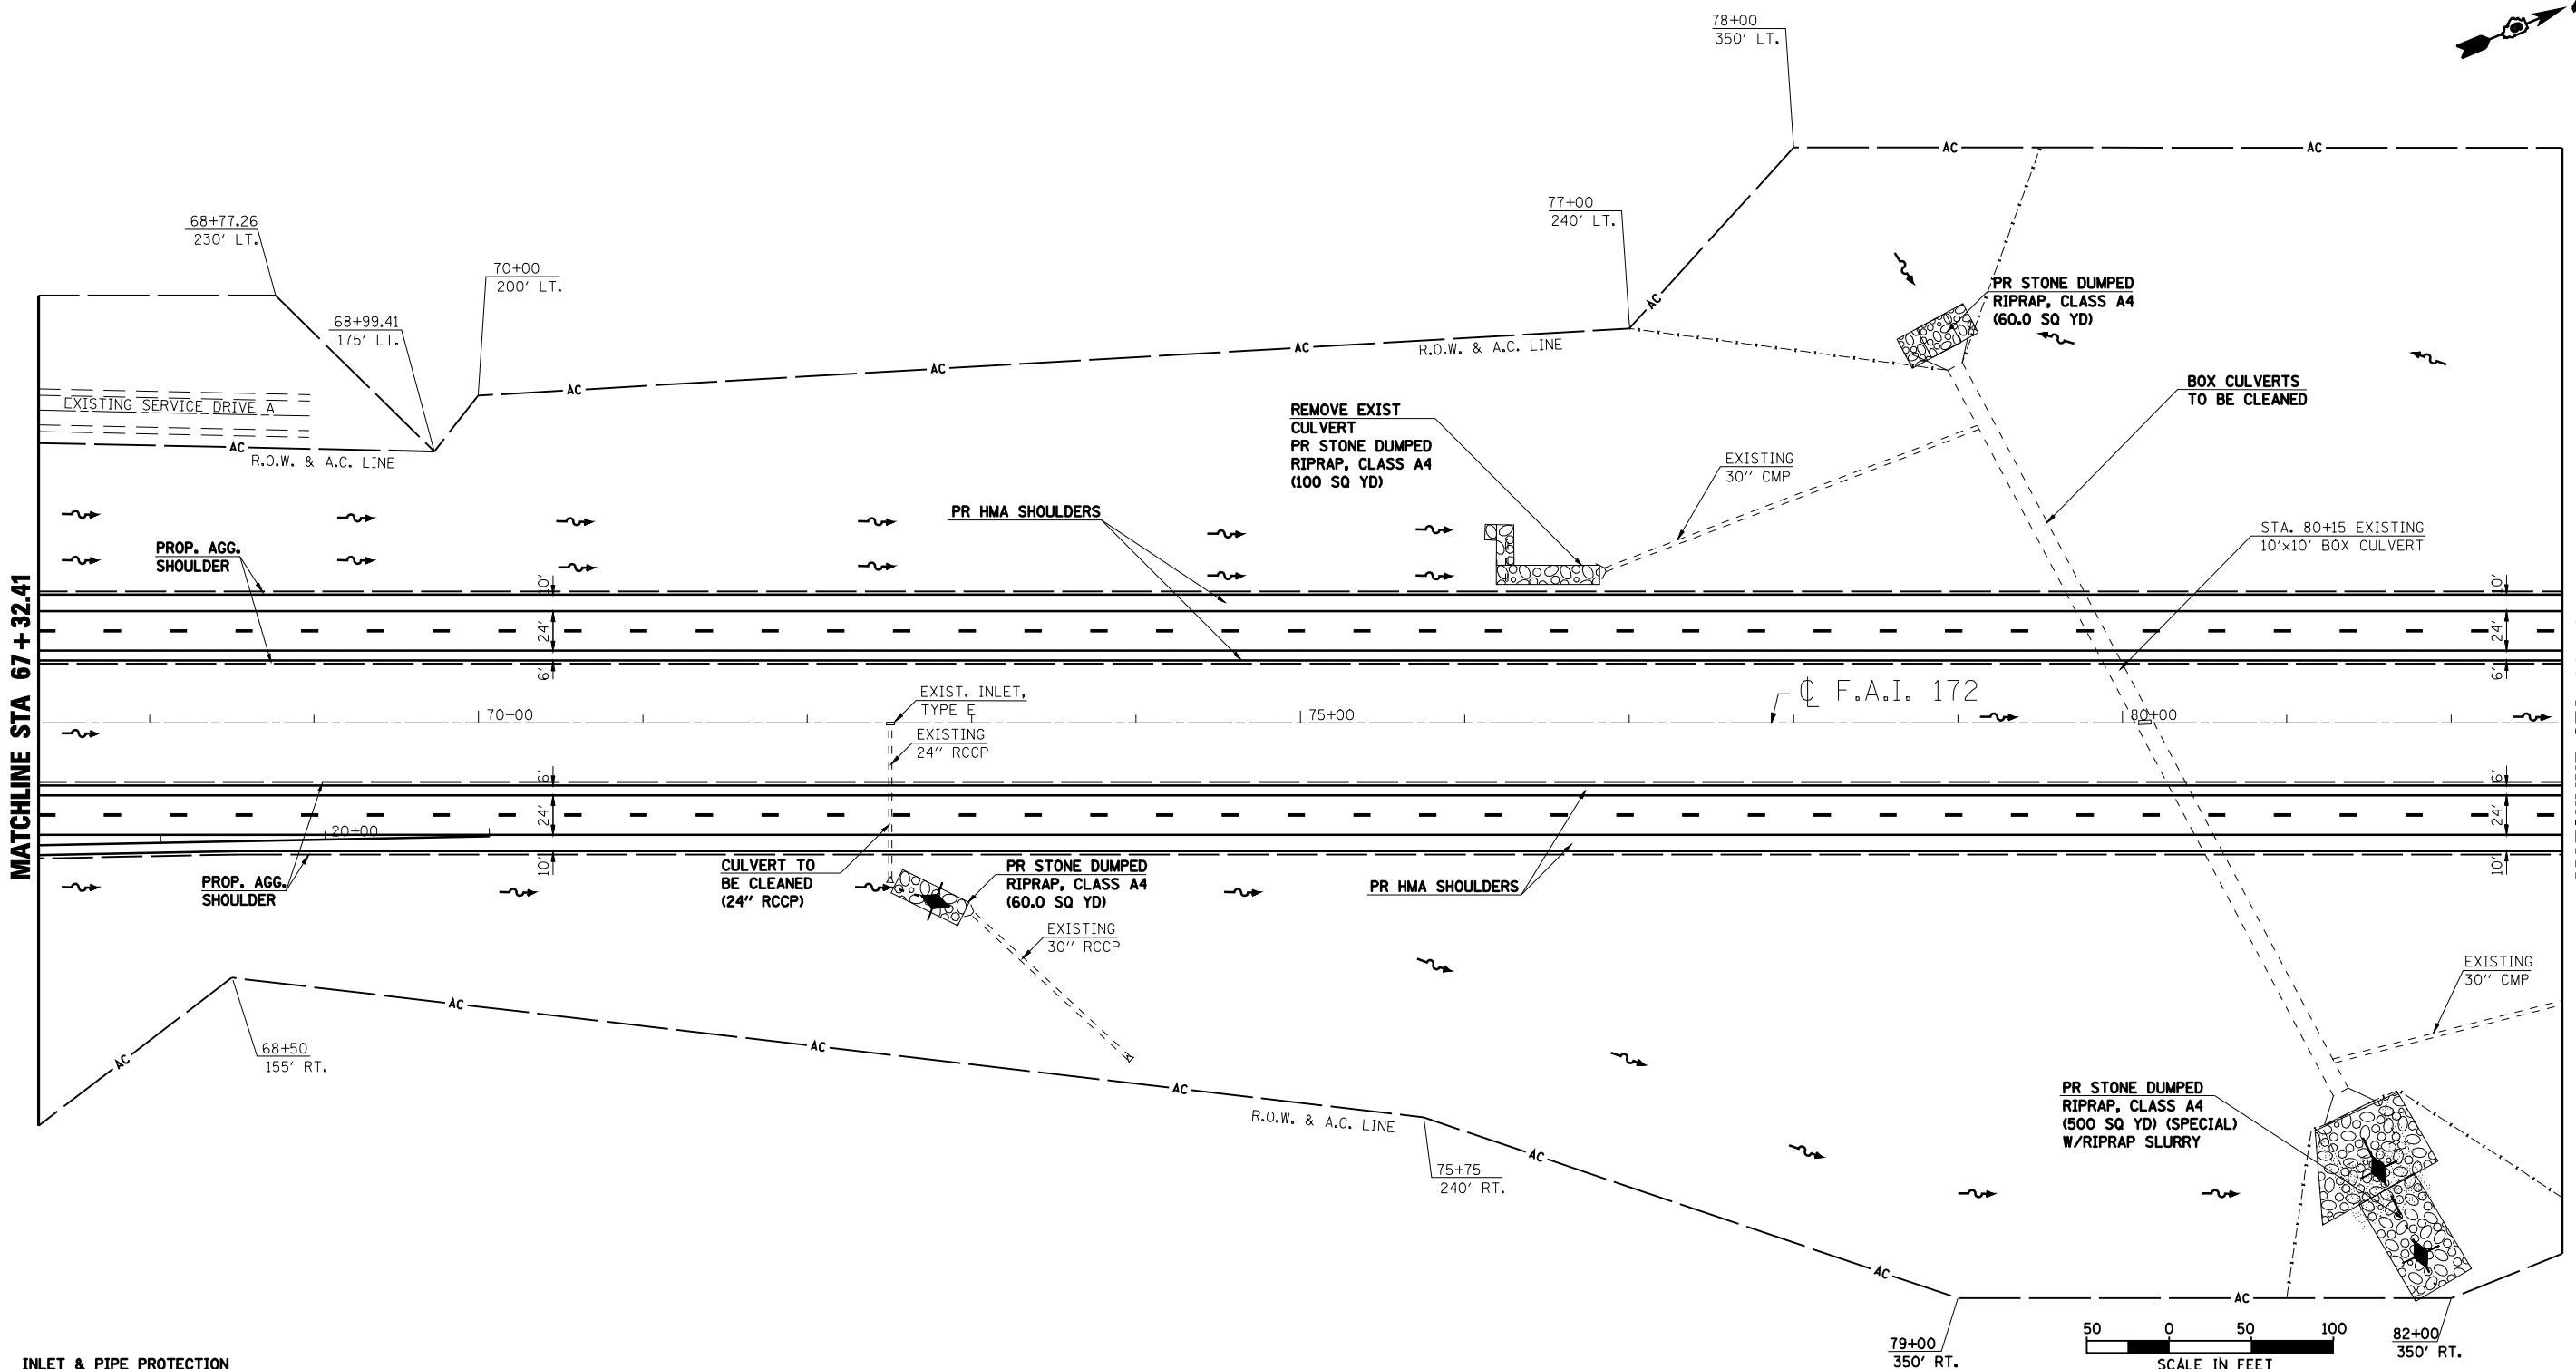

MATCHLINE STA 67 + 32.41

MATCHLINE STA 82 + 67.41

-  INLET & PIPE PROTECTION
-  HMA SURFACE REMOVAL - BUTT JOINT
-  PCC SURFACE REMOVAL - BUTT JOINT
-  HEAVY DUTY EXCELSIOR BLANKET
-  TEMPORARY DITCH CHECK (AGG. EROS. CONTROL)
-  DITCH FLOW LINE

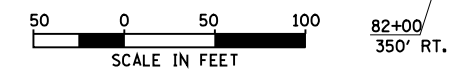

REVISIONS	
NAME	DATE

ILLINOIS DEPARTMENT OF TRANSPORTATION
PLAN SHEET
STA. 67 + 32.41 TO STA. 82 + 67.41
 F.A.I. 172
 ADAMS COUNTY

SCALE: VERT. _____
 HORIZ. _____
 DATE: 08/09/04

DRAWN BY: JJS
 CHECKED BY: LLQ