


F.A.I. RTE.	SECTION	COUNTY	TOTAL SHEETS	SHEET NO.
172	*	ADAMS	108	65
STA. 159+43.56		TO STA. 174+78.56		
FED. ROAD DIST. NO. 6 ILLINOIS FED. AID PROJECT				


*** (1-5)RS-1; (1-6)RS
CONTRACT NO. 72694**

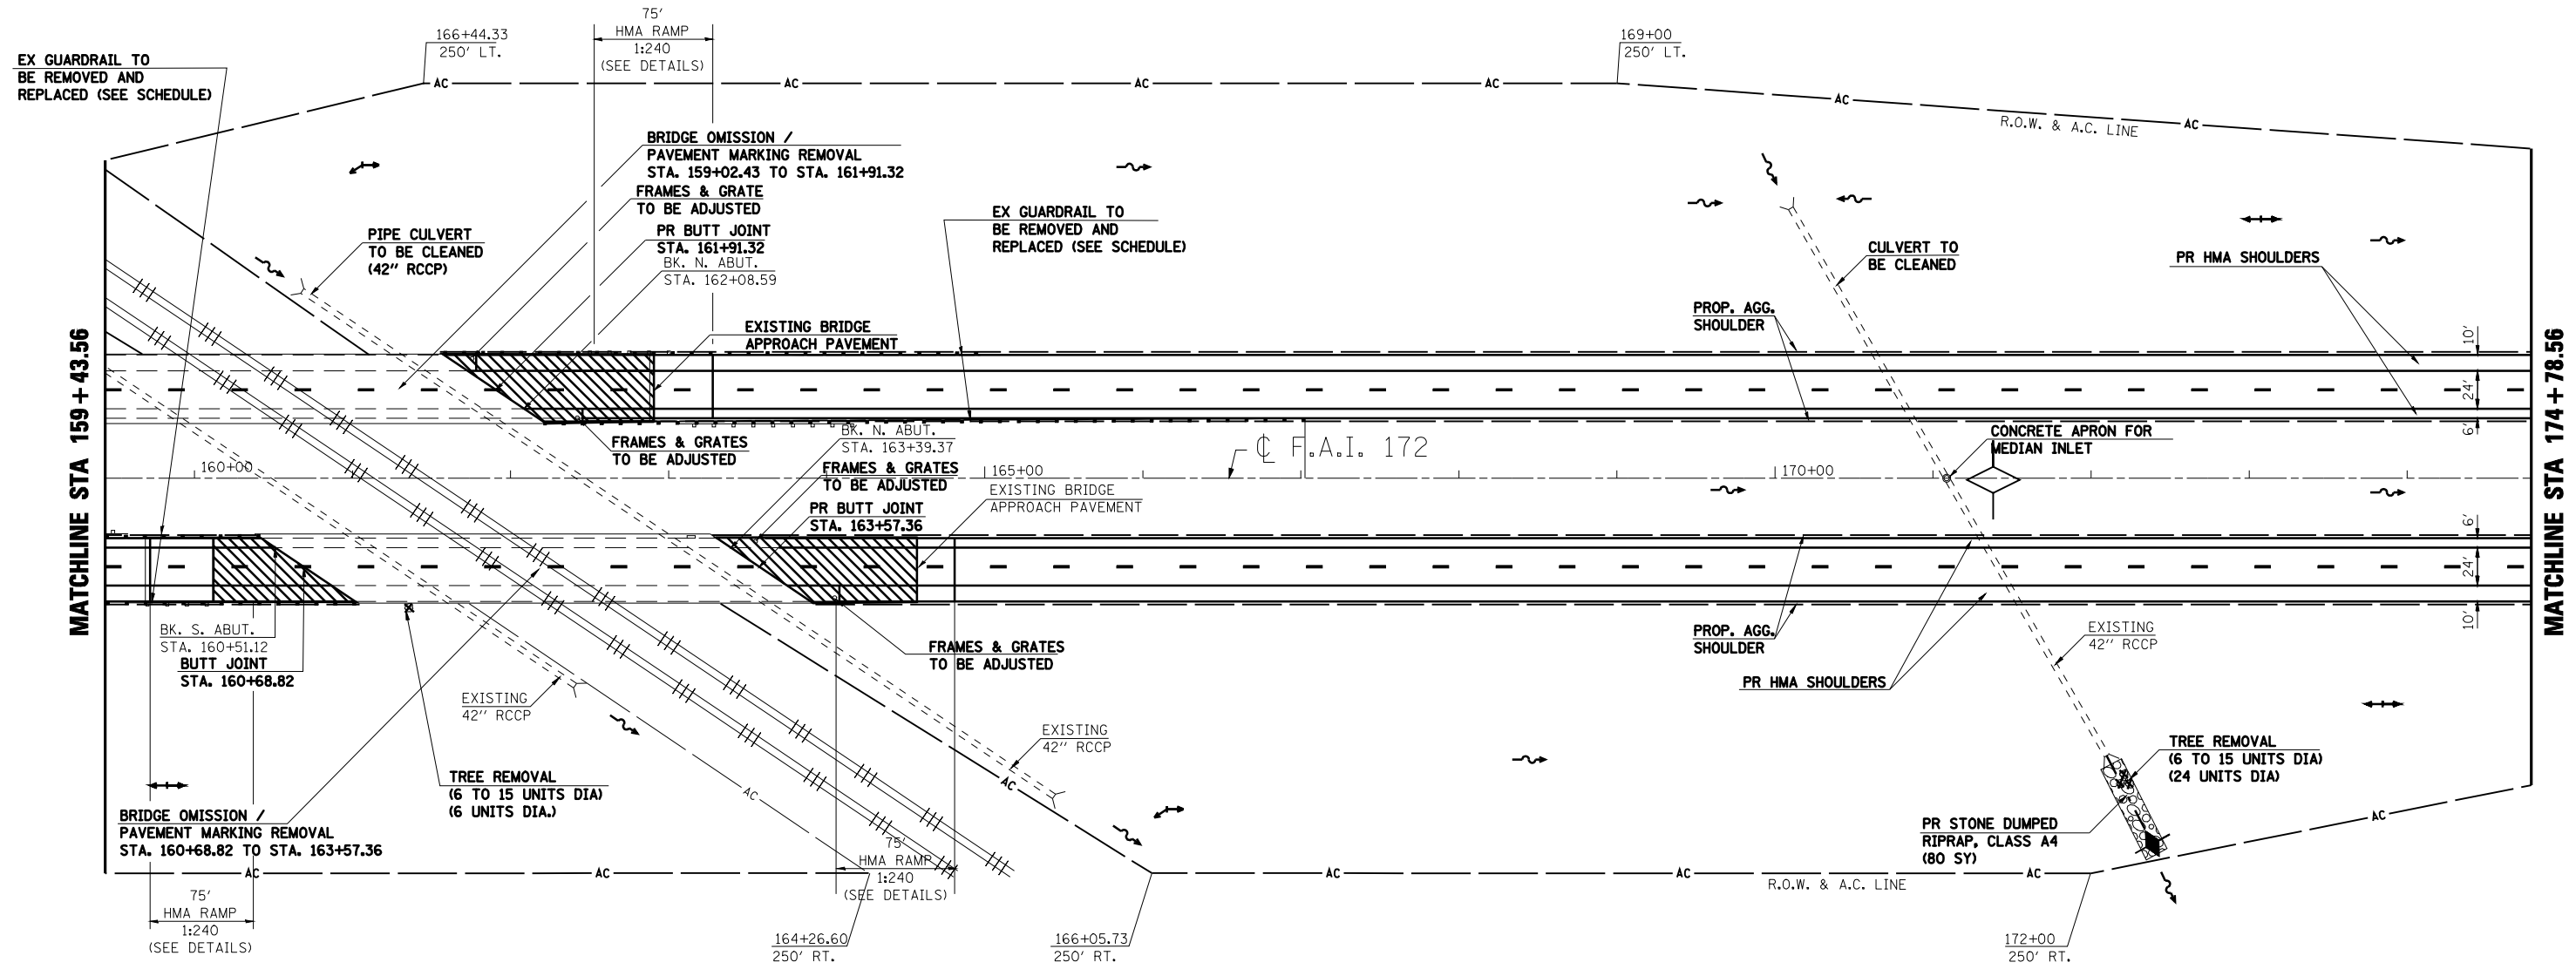

- INLET & PIPE PROTECTION
- HMA SURFACE REMOVAL - BUTT JOINT
- PCC SURFACE REMOVAL - BUTT JOINT
- HEAVY DUTY EXCELSIOR BLANKET
- TEMPORARY DITCH CHECK (AGG. EROS. CONTROL)
- DITCH FLOW LINE

SEE SEPERATE
BRIDGE REPAIR
DETAILS FOR
SN 001-0051

SEE SCHEDULE FOR
PROPOSED REMOVAL
AND INSTALLATION OF
NEW GUARDRAIL

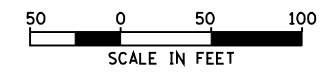

REVISIONS	
NAME	DATE

ILLINOIS DEPARTMENT OF TRANSPORTATION
PLAN SHEET
STA. 159+43.56 TO STA. 174+78.56
F.A.I. 172
ADAMS COUNTY

NOTE:
SEE GUARDRAIL SCHEDULE FOR
GUARDRAIL REMOVAL &
REPLACEMENT AT B.N.R.R. BRIDGE

SCALE: VERT. _____
HORIZ. _____
DATE: 08/09/04
DRAWN BY: JJS
CHECKED BY: LLQ