



F.A.I. RTE.	SECTION	COUNTY	TOTAL SHEETS	SHEET NO.
172	*	ADAMS	108	68
STA. 205+48.66		TO STA. 220+95.35		
FED. ROAD DIST. NO. 6 ILLINOIS FED. AID PROJECT				

* (1-5)RS-1; (1-6)RS
CONTRACT NO. 72894

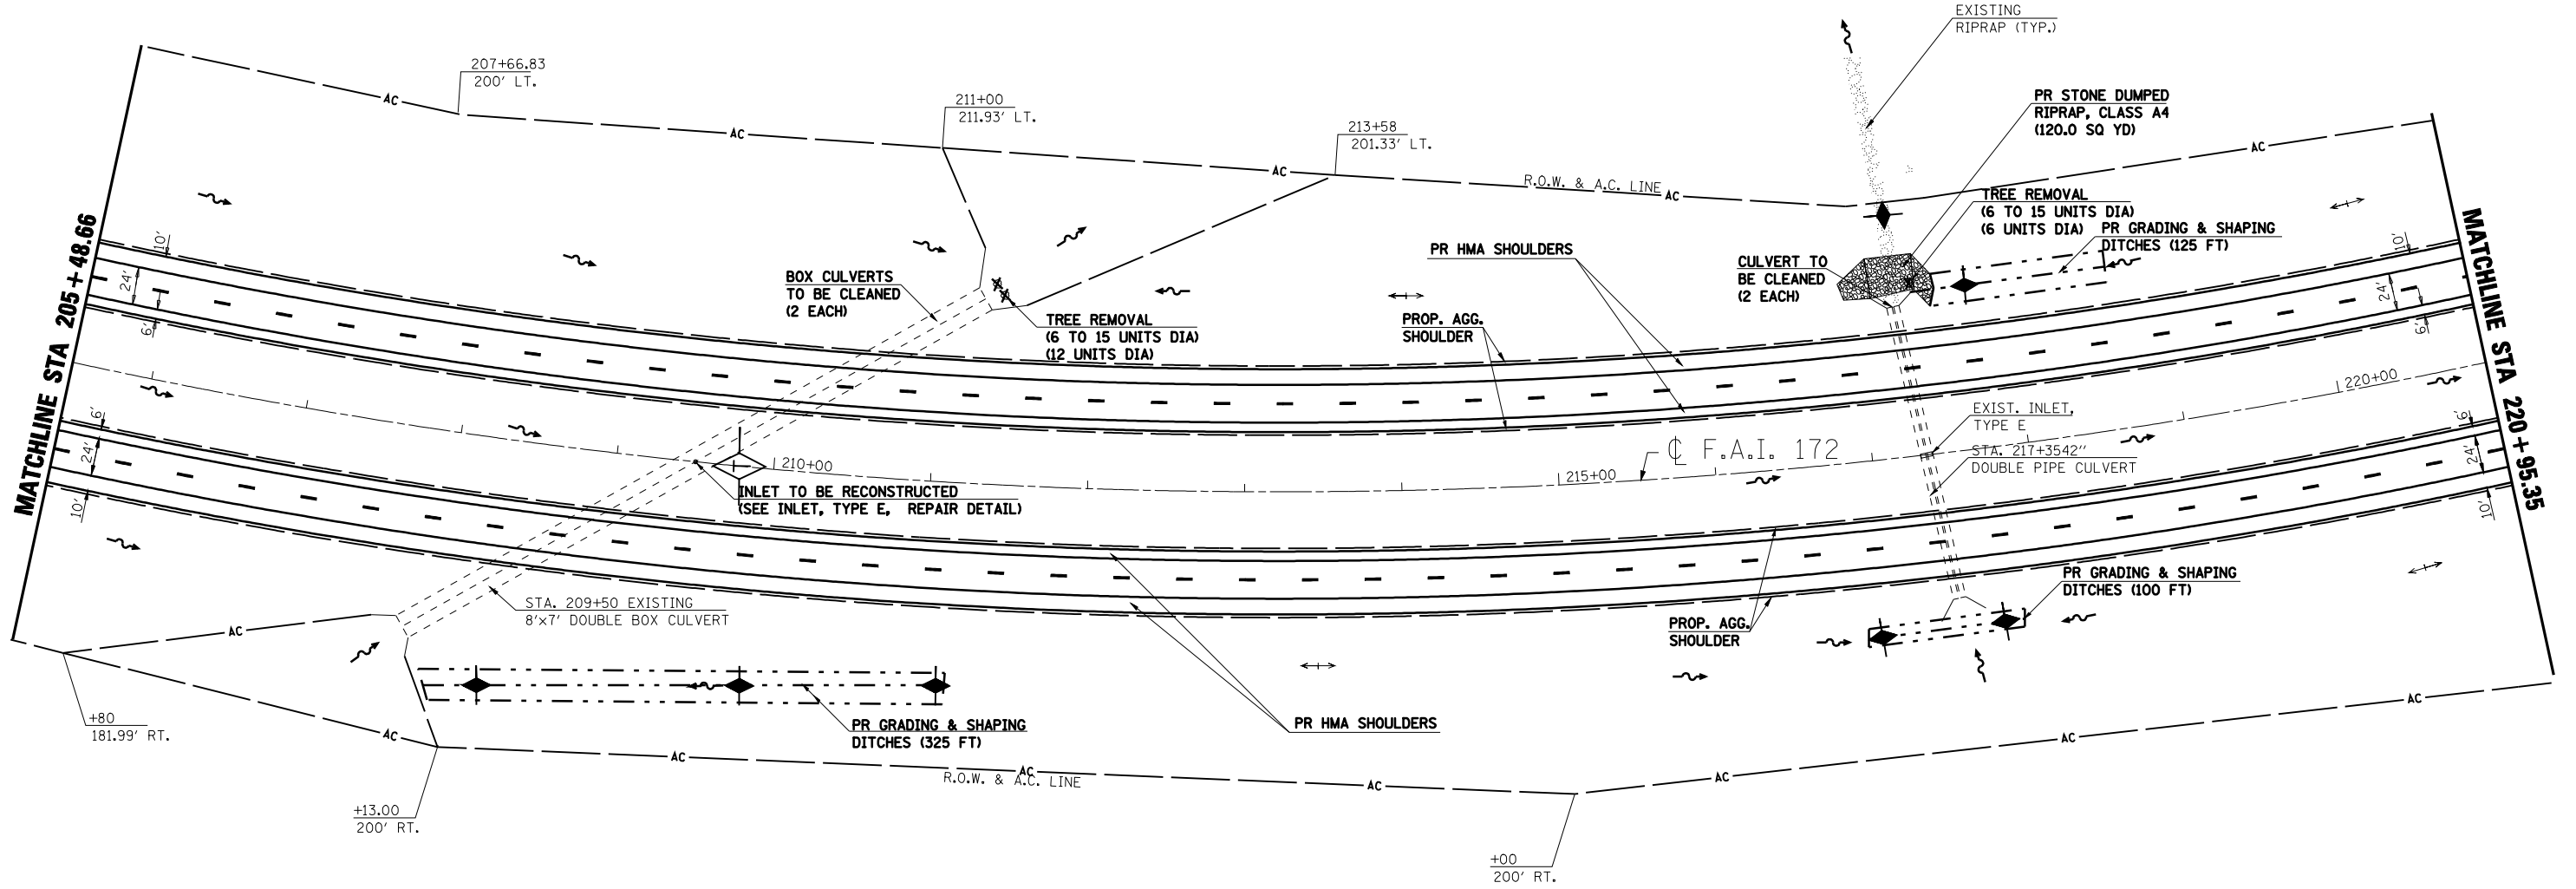

CURVE
P.I. STA= 212+88.83
 Δ = 29°23'03.9"(LT)
D= 1°34'58"
R= 3,619.72'
T= 949.07'
L= 1,856.38'
E= 122.36'
EX & PR SE= 5.44%
T.R.= 48.65'
S.E. RUN= 108.00'
P.C. STA= 203+39.76
P.T. STA= 221+96.12
SE TRANS.:
STA 202.19.11 TO STA 203+75.76
STA 221+60.12 TO STA 223+16.77

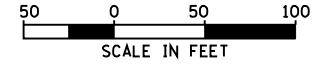

- INLET & PIPE PROTECTION
- HMA SURFACE REMOVAL - BUTT JOINT
- PCC SURFACE REMOVAL - BUTT JOINT
- HEAVY DUTY EXCELSIOR BLANKET
- TEMPORARY DITCH CHECK (AGG. EROS. CONTROL)
- DITCH FLOW LINE

REVISIONS	
NAME	DATE

ILLINOIS DEPARTMENT OF TRANSPORTATION
PLAN SHEET
STA. 205+48.66 TO STA. 220+95.35
F.A.I. 172
ADAMS COUNTY
SCALE: VERT. _____
HORIZ. _____
DATE 08/09/04
DRAWN BY JJS
CHECKED BY LLQ