



F.A.I. RTE.	SECTION	COUNTY	TOTAL SHEETS	SHEET NO.
172	*	ADAMS	108	69

STA. 220+95.35 TO STA. 236+30.36
FED. ROAD DIST. NO. 6 ILLINOIS FED. AID PROJECT

* (1-5)RS-1; (1-6)RS
CONTRACT NO. 72694

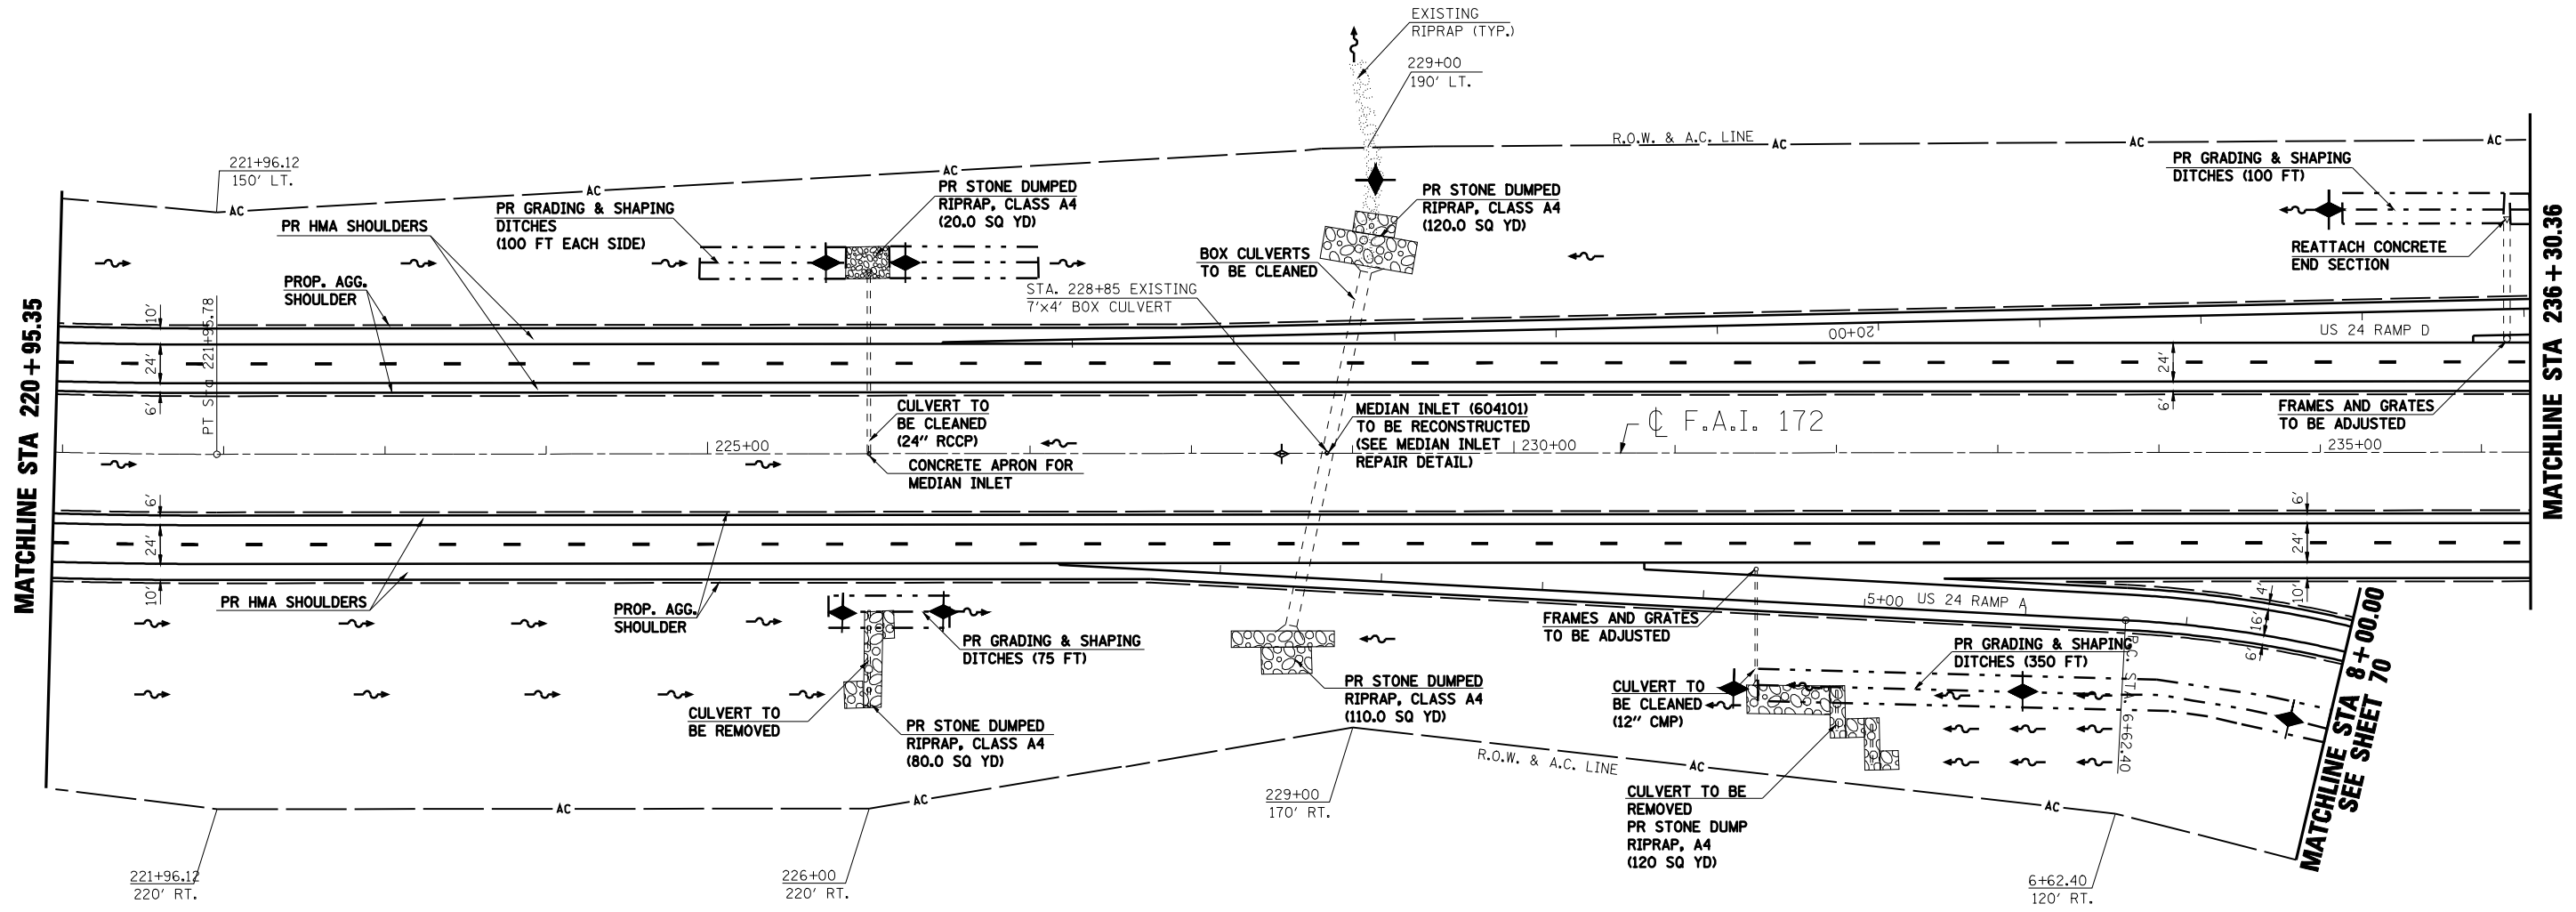

CURVE RAMP A
P.I. STA= 8+15.80
Δ= 22°42'31\"/>

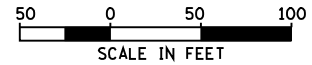

- ◆ INLET & PIPE PROTECTION
- ▨ HMA SURFACE REMOVAL - BUTT JOINT
- ▩ PCC SURFACE REMOVAL - BUTT JOINT
- ▧ HEAVY DUTY EXCELISIOR BLANKET
- ◆ TEMPORARY DITCH CHECK (AGG. EROS. CONTROL)
- ~ DITCH FLOW LINE

REVISIONS	
NAME	DATE

ILLINOIS DEPARTMENT OF TRANSPORTATION
PLAN SHEET
STA. 220 + 95.35 TO STA. 236 + 30.36
F.A.I. 172
ADAMS COUNTY
SCALE: VERT. _____
HORIZ. _____
DATE: 08/09/04
DRAWN BY: JJS
CHECKED BY: LLQ