



F.A.I. RTE.	SECTION	COUNTY	TOTAL SHEETS	SHEET NO.
172	*	ADAMS	108	71

STA. 104/RAMP A TO STA.104/RAMP B
 FED. ROAD DIST. NO. 6 ILLINOIS FED. AID PROJECT
 • (1-5)RS-1; (1-6)RS
CONTRACT NO. 72694



CURVE RAMP A
 P.I. STA= 16+50.96
 $\Delta= 36^{\circ}15'43''$ (LT)
 D= 12^{\circ}00'00''
 R= 477.47'
 T= 155.35'
 L= 302.18'
 E= 24.95'
 EX & PR SE= 8.00%
 T.R.= 38.64'
 S.E. RUN= 206.08'
 P.C. STA= 14+96.61
 P.T. STA= 17+96.79
 SE TRANS.:
 STA 13+74.61 TO STA 15+80.69
 STA 17+28.10 TO STA 19+12.94

CURVE RAMP B
 P.I. STA= 4+99.13
 $\Delta= 55^{\circ}01'10''$ (LT)
 D= 12^{\circ}00'00''
 R= 477.47'
 T= 248.66'
 L= 458.50'
 E= 60.87'
 EX & PR SE= 8.00%
 T.R.= 38.64'
 S.E. RUN= 206.08'
 P.C. STA= 2+50.47
 P.T. STA= 7+08.97
 SE TRANS.:
 STA 1+34.321 TO STA 3+19.16
 STA 6+22.89 TO STA 8+28.97

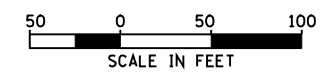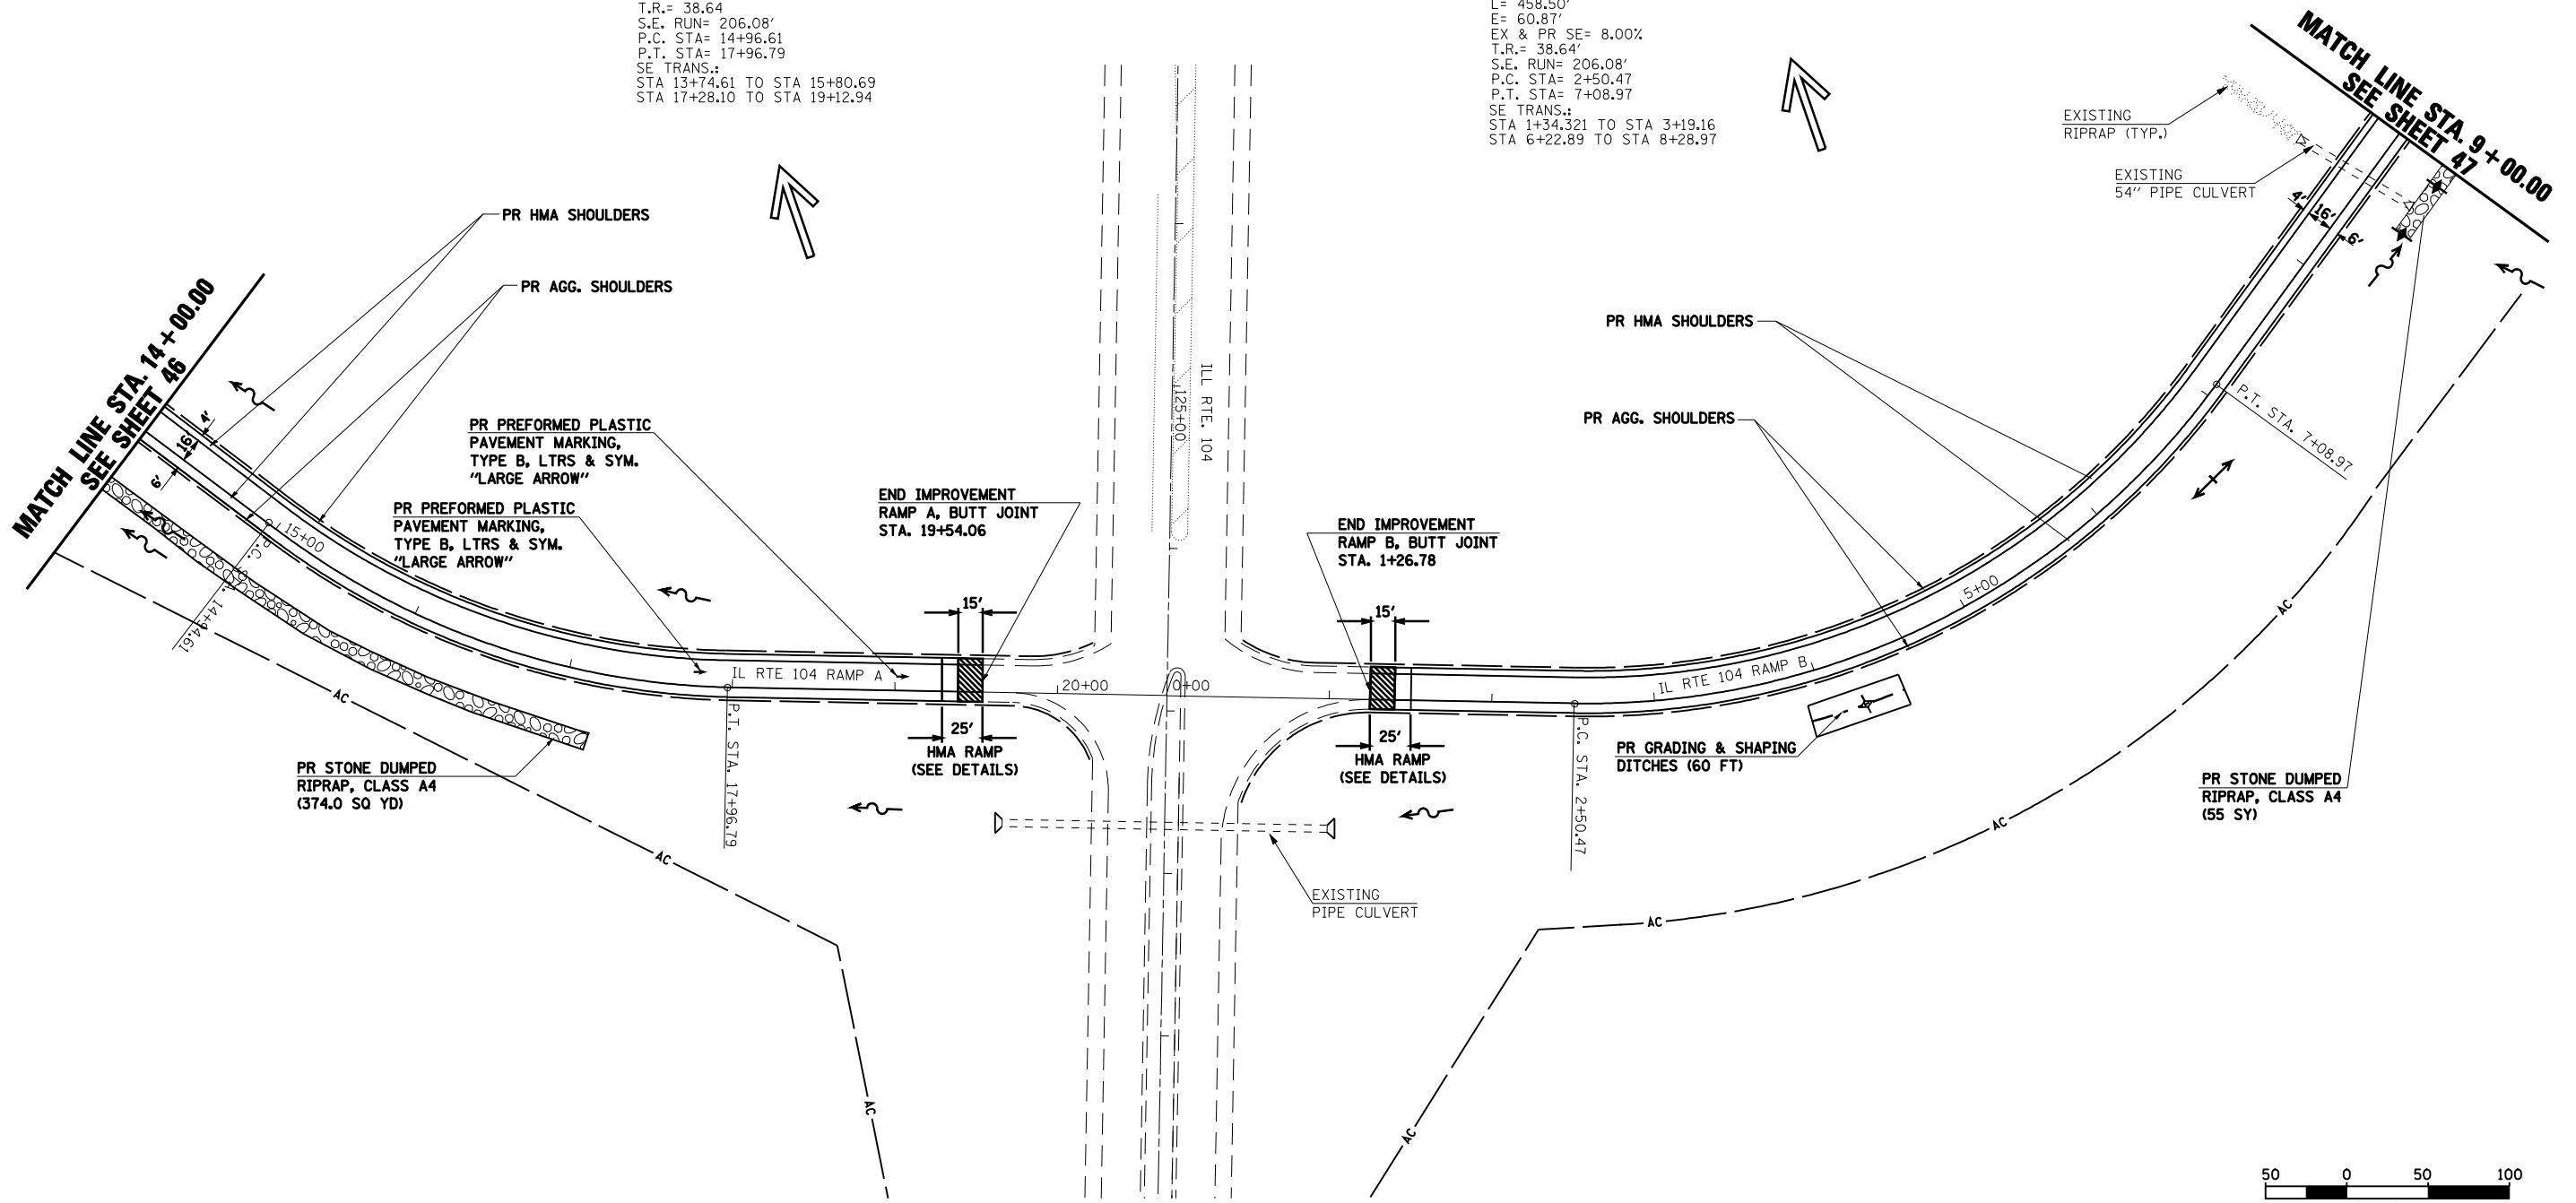

- BITUMINOUS SURFACE REMOVAL - BUTT JOINT
- TEMPORARY DITCH CHECK (AGG. EROS. CONTROL)
- DITCH FLOW LINE

REVISIONS	
NAME	DATE

ILLINOIS DEPARTMENT OF TRANSPORTATION
PLAN SHEET
IL RTE 104 RAMP A & B
 SCALE: VERT. _____
 HORIZ. _____
 DATE 06/08/2004
 DRAWN BY JJS
 CHECKED BY LLO