


| F.A.I. RTE. | SECTION | COUNTY | TOTAL SHEETS | SHEET NO. |
|---|---------|-------------------|--------------|-----------|
| 172 | * | ADAMS | 108 | 72 |
| STA. 104/RAMP C | | TO STA.104/RAMP D | | |
| FED. ROAD DIST. NO. 6 ILLINOIS FED. AID PROJECT | | | | |

• (1-5)RS-1; (1-6)RS
CONTRACT NO. 72694



CURVE RAMP D
P.I. STA= 4+48.87
 Δ = 49°31'14" (LT)
D= 12°00'00"
R= 477.47'
T= 220.22'
L= 412.67'
E= 48.34'
EX & PR SE= 8.00%
T.R.= 38.64'
S.E. RUN= 206.08
P.C. STA= 2+28.65
P.T. STA= 6+41.32
SE TRANS:
STA 1+12.50 TO STA 2+97.34
STA 5+55.24 TO STA 7+61.32

CURVE RAMP C
P.I. STA= 15+74.83
 Δ = 26°43'11" (LT)
D= 12°00'00"
R= 477.46'
T= 133.39'
L= 222.66'
E= 13.28'
EX & PR SE= 8.00%
T.R.= 38.64'
S.E. RUN= 206.08
P.C. STA= 14+61.44
P.T. STA= 16+84.10
SE TRANS:
STA 13+41.44 TO STA 15+47.52
STA 16+15.41 TO STA 18+00.25

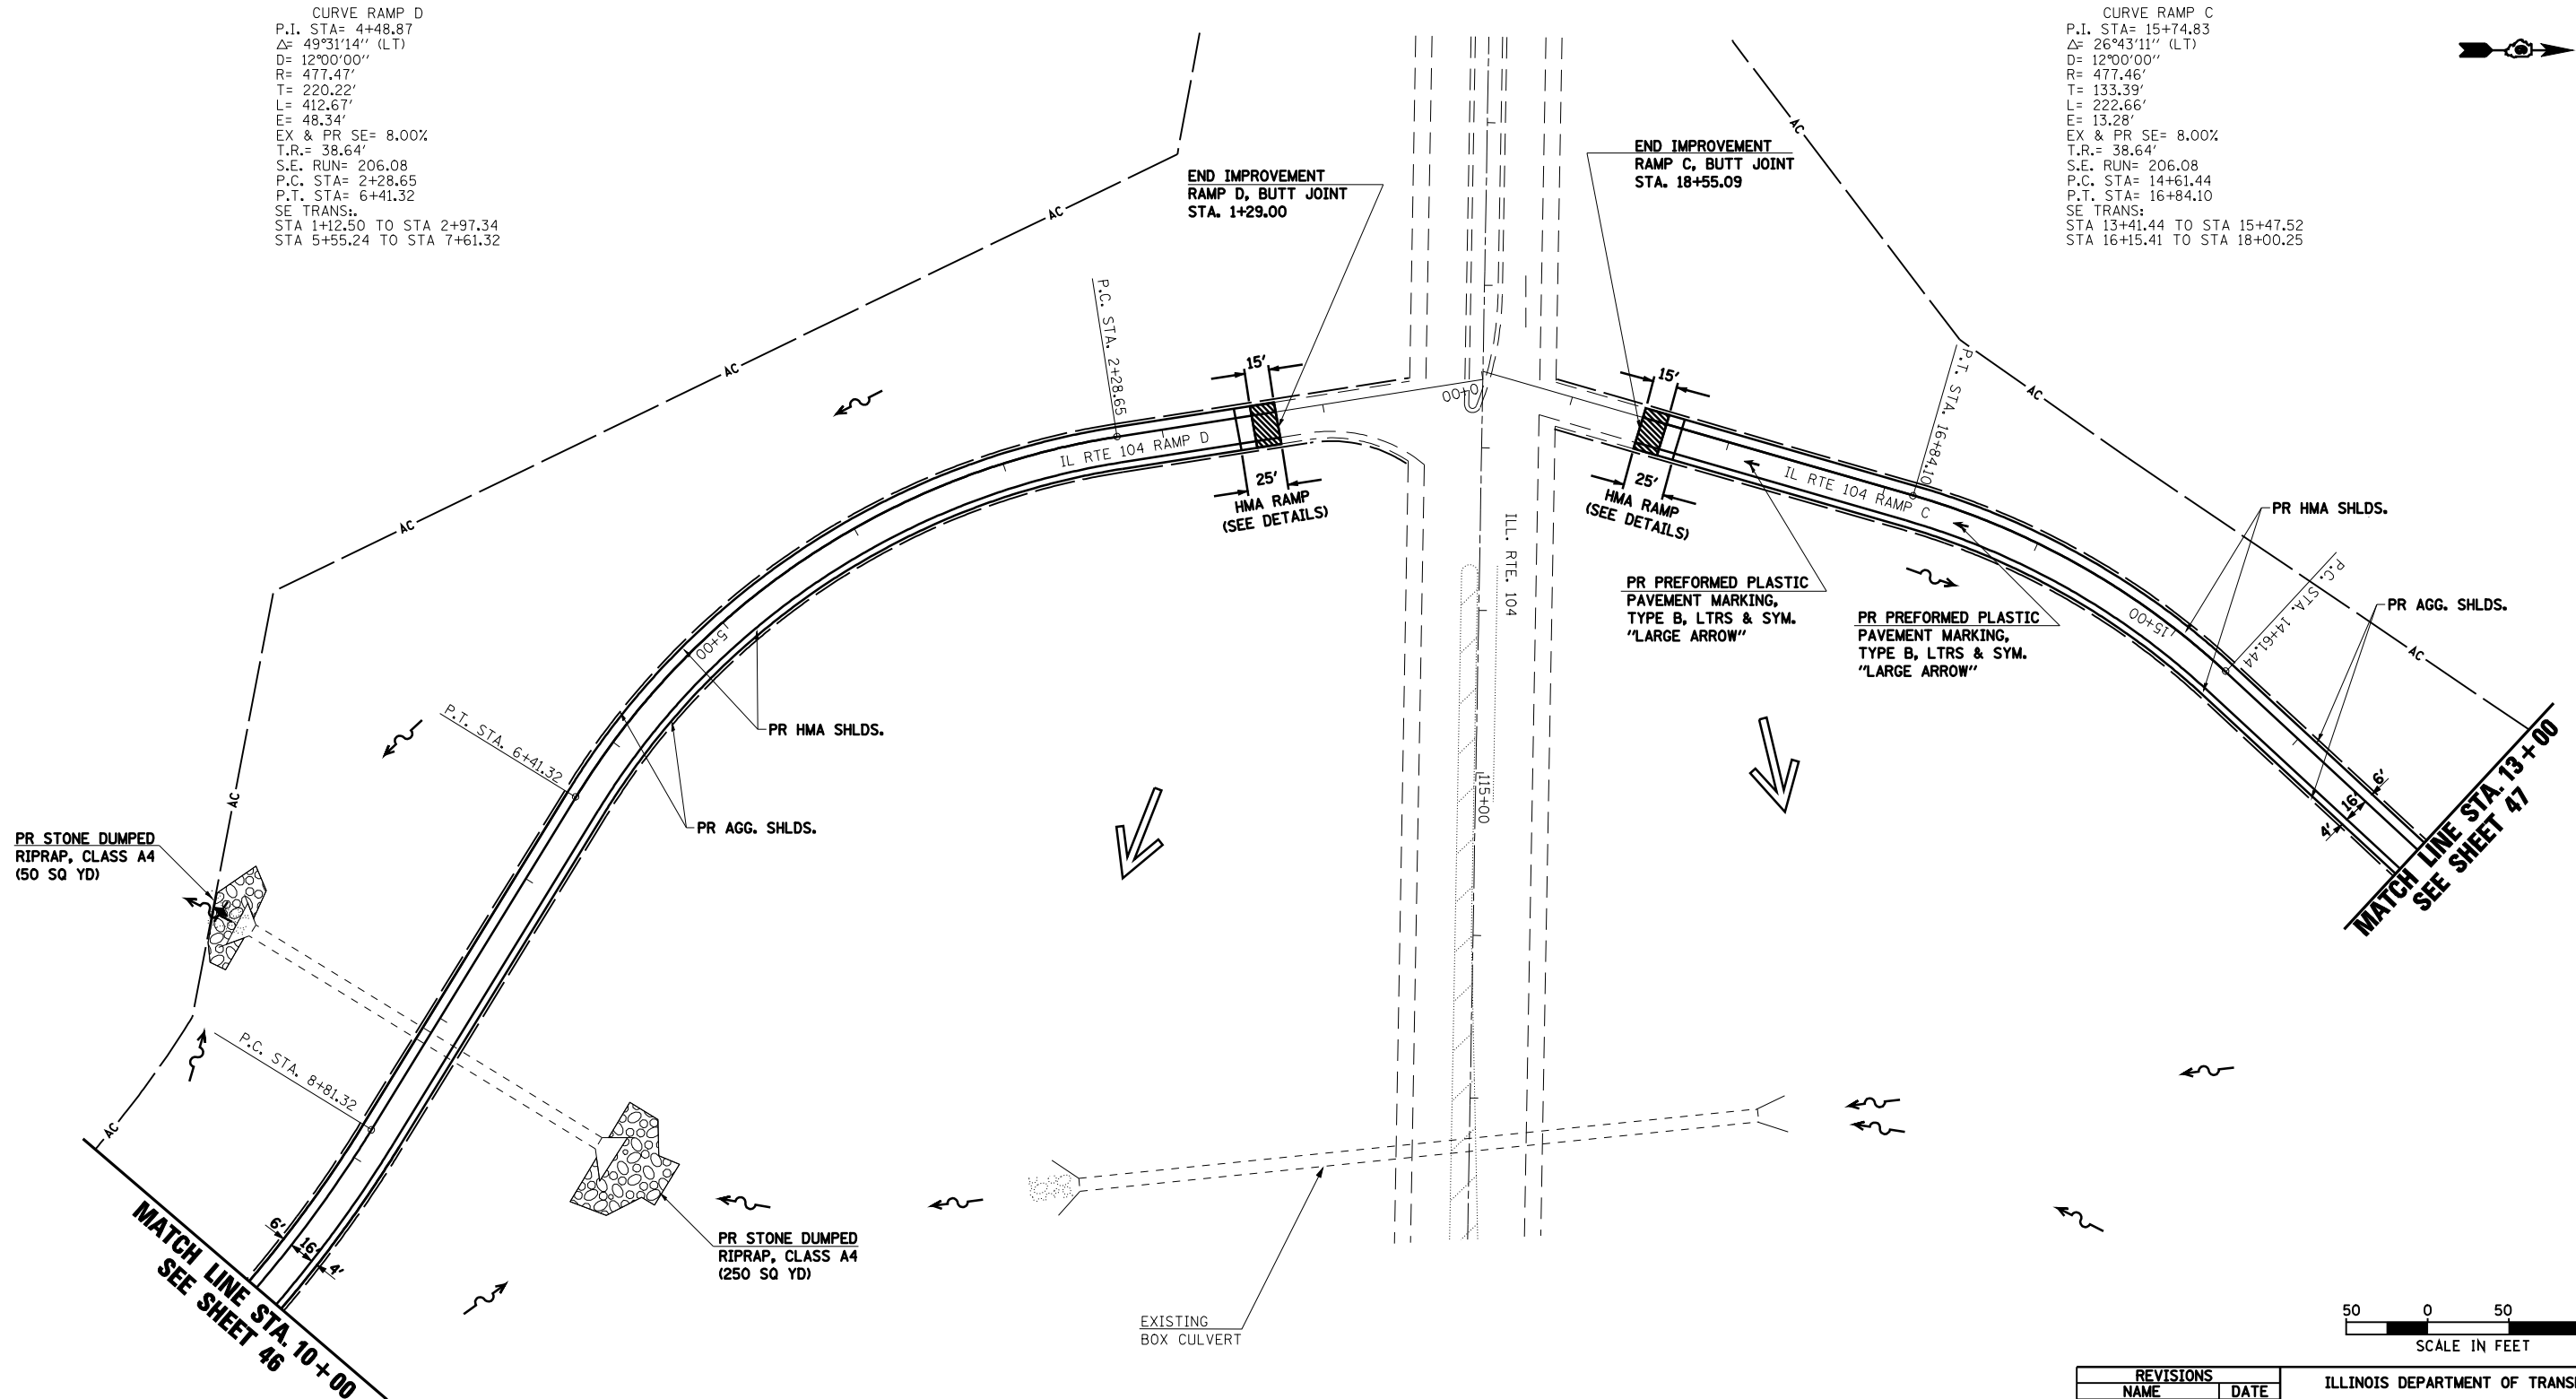

BITUMINOUS SURFACE REMOVAL - BUTT JOINT

| REVISIONS | |
|-----------|------|
| NAME | DATE |
| | |
| | |
| | |
| | |
| | |
| | |
| | |
| | |
| | |
| | |

ILLINOIS DEPARTMENT OF TRANSPORTATION
PLAN SHEET
IL RTE 104 RAMP C & D
SCALE: VERT. DRAWN BY JJS
 HORIZ. CHECKED BY LLQ
DATE 06/08/2004