



F.A.I. RTE.	SECTION	COUNTY	TOTAL SHEETS	SHEET NO.
172	*	ADAMS	108	74
STA. 349 RAMP B		TO STA.349 RAMP B		
FED. ROAD DIST. NO. 6		ILLINOIS FED. AID PROJECT		

• (1-5)RS-1; (1-6)RS
CONTRACT NO. 72694

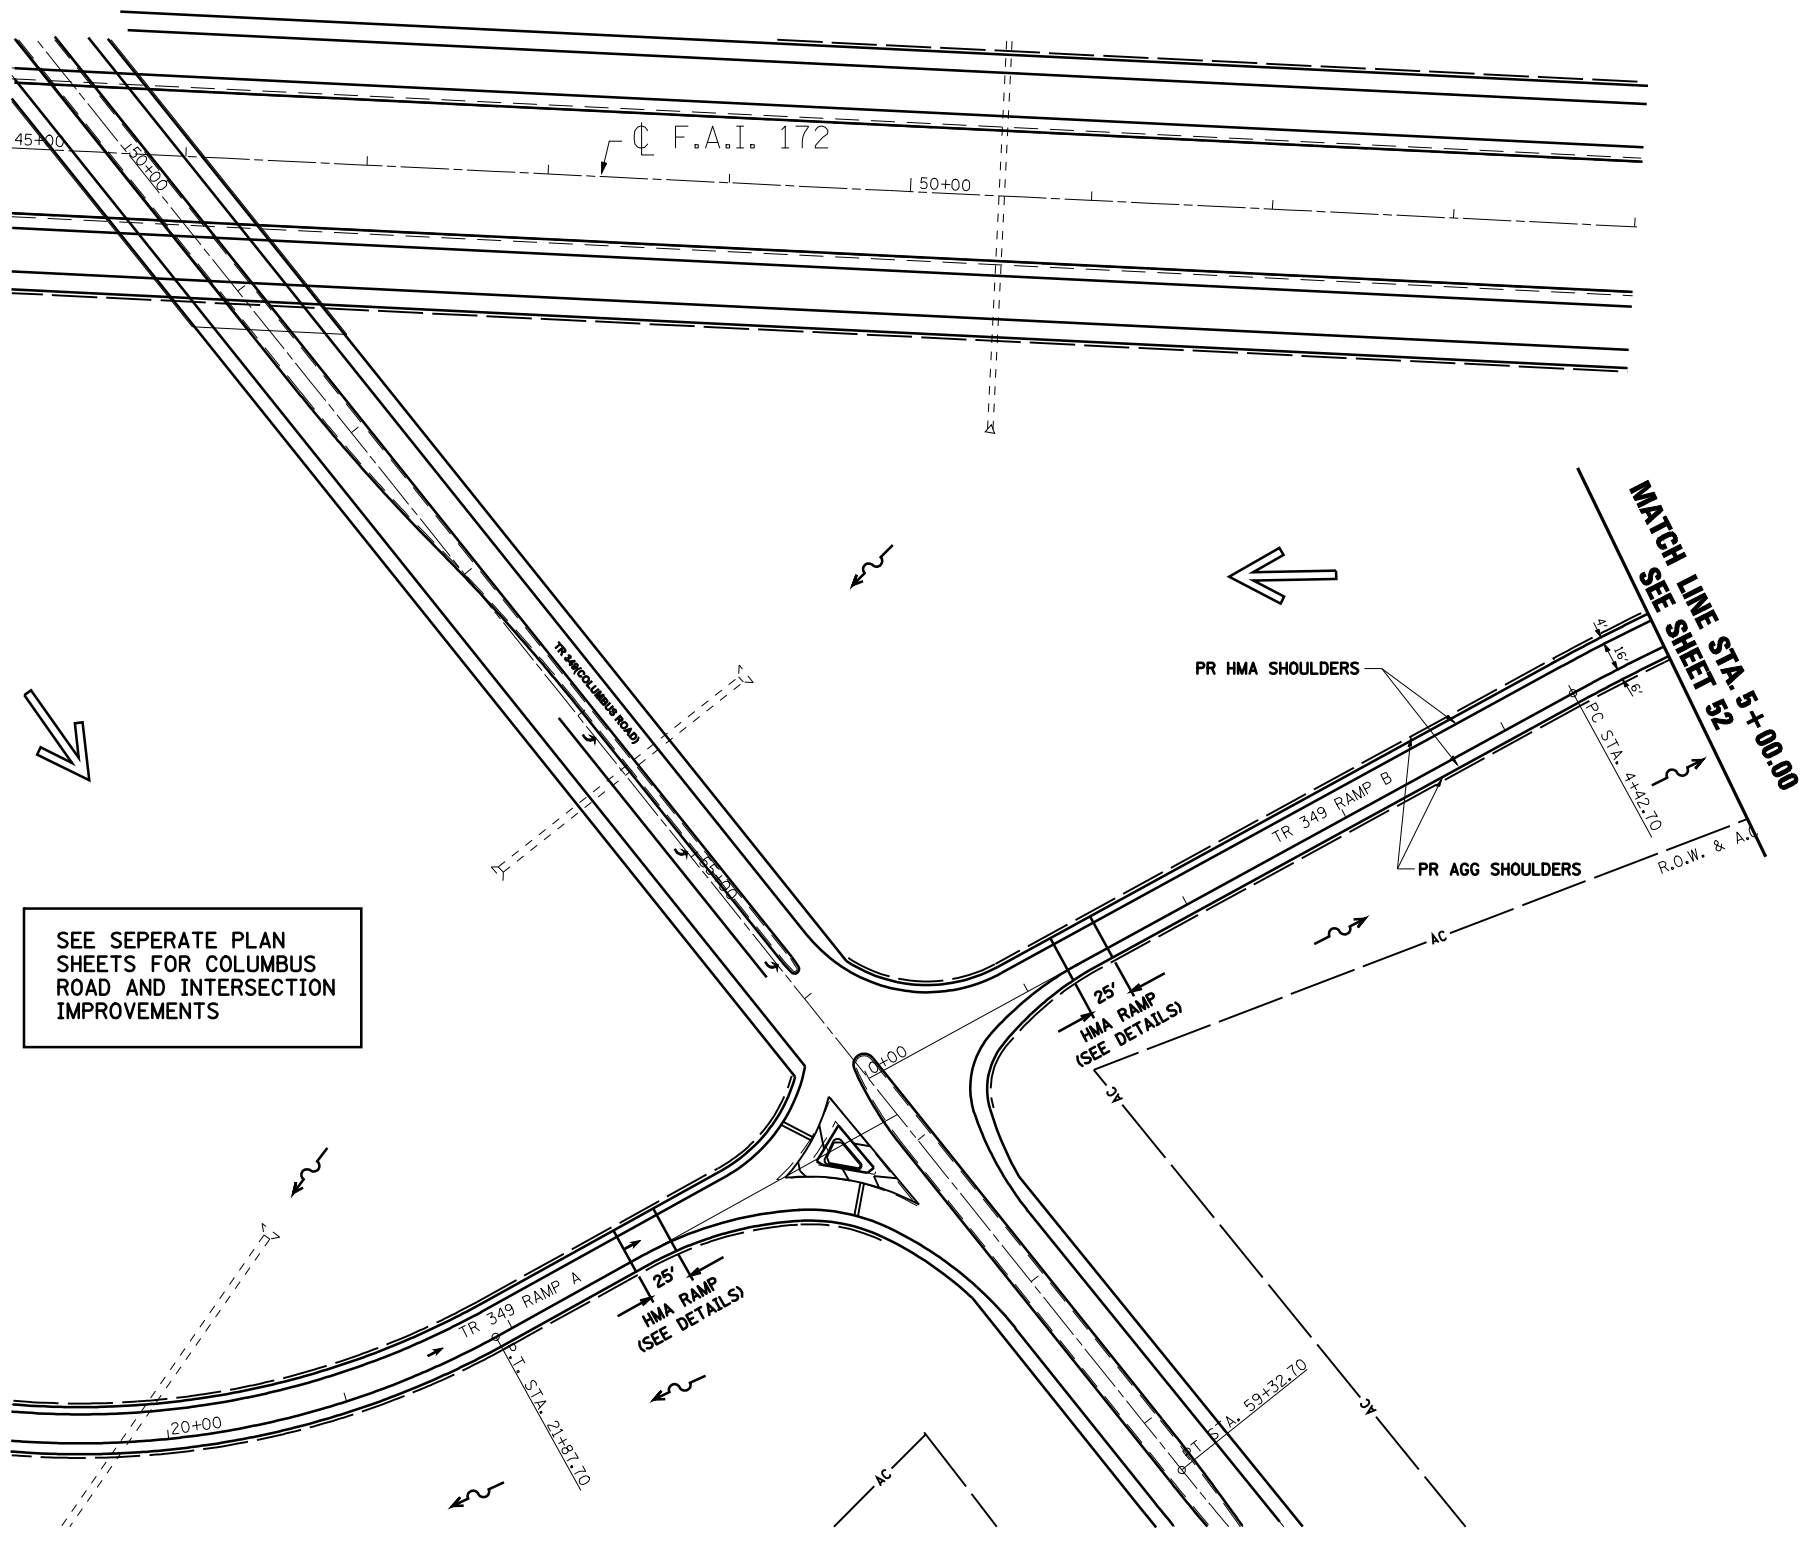

SEE SEPERATE PLAN SHEETS FOR COLUMBUS ROAD AND INTERSECTION IMPROVEMENTS

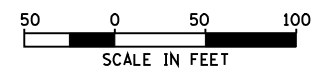

REVISIONS	
NAME	DATE

ILLINOIS DEPARTMENT OF TRANSPORTATION

PLAN SHEET
TR 349 (COLUMBUS ROAD)
RAMP B

SCALE: VERT. DRAWN BY JJS
 HORIZ. CHECKED BY LLO
 DATE 06/09/2004