


F.A.I. RTE.	SECTION	COUNTY	TOTAL SHEETS	SHEET NO.
172		ADAMS	108	78
STA.		TO STA.		
FED. ROAD DIST. NO.		ILLINOIS FED. AID PROJECT		
		• (1-5)RS-1; (1-6)RS		

**CONTRACT NO. 72694**


**CURVE**  
P.I. STA= 38+06.42  
 $\Delta$ = 20°23'20" (LT)  
D= 4°00'00"  
R= 1432.40'  
T= 257.58'  
L= 509.72'  
E= 22.98'  
EX & PR SE= 4.70%  
T.R.= 36.00'  
S.E. RUN= 112.80'  
P.C. STA= 35+48.83  
P.T. STA= 40+58.55  
SE TRANS.:  
STA 35+48.85 TO STA 35+86.43  
STA 40+20.95 TO STA 41+69.75

**PAVEMENT MARKING LEGEND**

- ① PR PREFORMED PLASTIC PAVEMENT MARKING, TYPE B (INLAID), LINE 5" (30' SKIP, 10' WHITE DASH)
- ② PR URETHANE PAVEMENT MARKING, LINE 5" (SOLID YELLOW)
- ③ PR URETHANE PAVEMENT MARKING, LINE 5" (SOLID WHITE)
- ④ PR URETHANE PAVEMENT MARKING, LINE 6" (SOLID WHITE)
- ⑤ PR PREFORMED PLASTIC PAVEMENT MARKING, TYPE B (INLAID), LINE 8" (SOLID WHITE)
- ⑥ PR PREFORMED PLASTIC PAVEMENT MARKING, TYPE B (INLAID), LINE 12" (SOLID YELLOW)
- ⑦ PR PREFORMED PLASTIC PAVEMENT MARKING, TYPE B (INLAID), LINE 12" (SOLID WHITE)
- ⑧ PR PREFORMED PLASTIC PAVEMENT MARKING, TYPE B (INLAID), LINE 24" (SOLID WHITE)
- ⑨ PR PREFORMED PLASTIC PAVEMENT MARKING, TYPE B (INLAID), LETTERS & SYMBOLS (SOLID WHITE)
- ◀ PR RAISED PAVEMENT MARKERS, ONE-WAY CRYSTAL
- ◀ PR RAISED PAVEMENT MARKERS, ONE-WAY AMBER
- ◆ PR RAISED PAVEMENT MARKERS, TWO-WAY AMBER

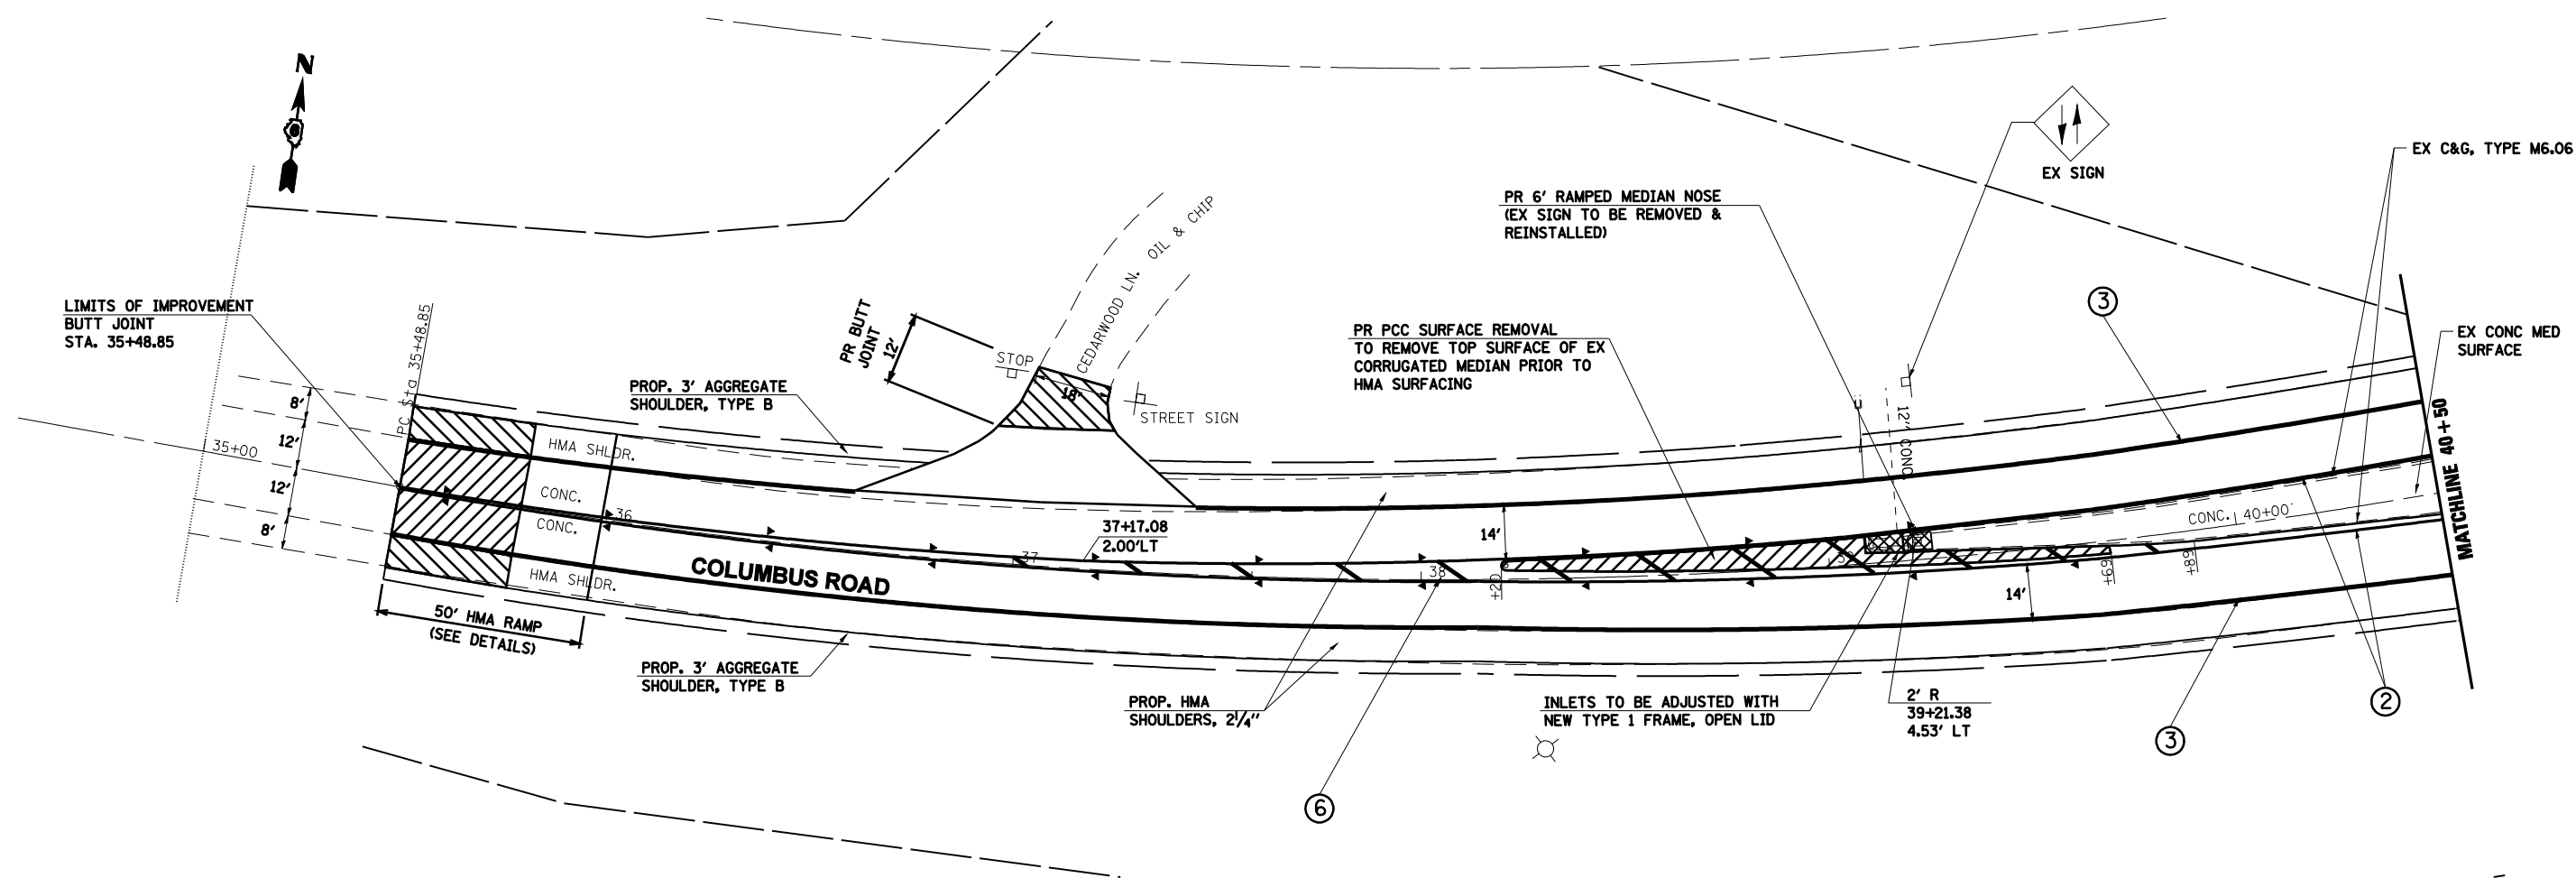

c:\p\work\p\DOT\LAUGH\INR\lma26563\078-082 PROPOSED.COLUMBUS Interchange Plans\_IDOT\_REV.dgn  
Feb-11-2009 12:48:40PM  
\*REF01

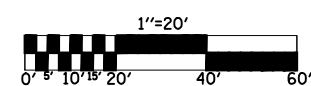

REVISIONS	
NAME	DATE

ILLINOIS DEPARTMENT OF TRANSPORTATION  
**INTERCHANGE DETAILS**  
**I-172 & COLUMBUS ROAD**  
**ADAMS COUNTY**

SCALE: VERT. 1"=20'  
HORIZ. 1"=40'  
DATE 08/03/2004  
DRAWN BY LLO  
CHECKED BY LEL