


F.A.I. RTE.	SECTION	COUNTY	TOTAL SHEETS	SHEET NO.
172	•	ADAMS	108	80
STA.		TO STA.		
FED. ROAD DIST. NO.		ILLINOIS FED. AID PROJECT		
		• (1-5)RS-1; (1-6)RS		

CONTRACT NO. 72694


PAVEMENT MARKING LEGEND

- ① PR PREFORMED PLASTIC PAVEMENT MARKING, TYPE B (INLAID), LINE 5" (30' SKIP, 10' WHITE DASH)
- ② PR URETHANE PAVEMENT MARKING, LINE 5" (SOLID YELLOW)
- ③ PR URETHANE PAVEMENT MARKING, LINE 5" (SOLID WHITE)
- ④ PR URETHANE PAVEMENT MARKING, LINE 6" (SOLID WHITE)
- ⑤ PR PREFORMED PLASTIC PAVEMENT MARKING, TYPE B (INLAID), LINE 8" (SOLID WHITE)
- ⑥ PR PREFORMED PLASTIC PAVEMENT MARKING, TYPE B (INLAID), LINE 12" (SOLID YELLOW)
- ⑦ PR PREFORMED PLASTIC PAVEMENT MARKING, TYPE B (INLAID), LINE 12" (SOLID WHITE)
- ⑧ PR PREFORMED PLASTIC PAVEMENT MARKING, TYPE B (INLAID), LINE 24" (SOLID WHITE)
- ⑨ PR PREFORMED PLASTIC PAVEMENT MARKING, TYPE B (INLAID), LETTERS & SYMBOLS (SOLID WHITE)
- ▲ PR RAISED PAVEMENT MARKERS, ONE-WAY CRYSTAL
- ▲ PR RAISED PAVEMENT MARKERS, ONE-WAY AMBER
- ◆ PR RAISED PAVEMENT MARKERS, TWO-WAY AMBER

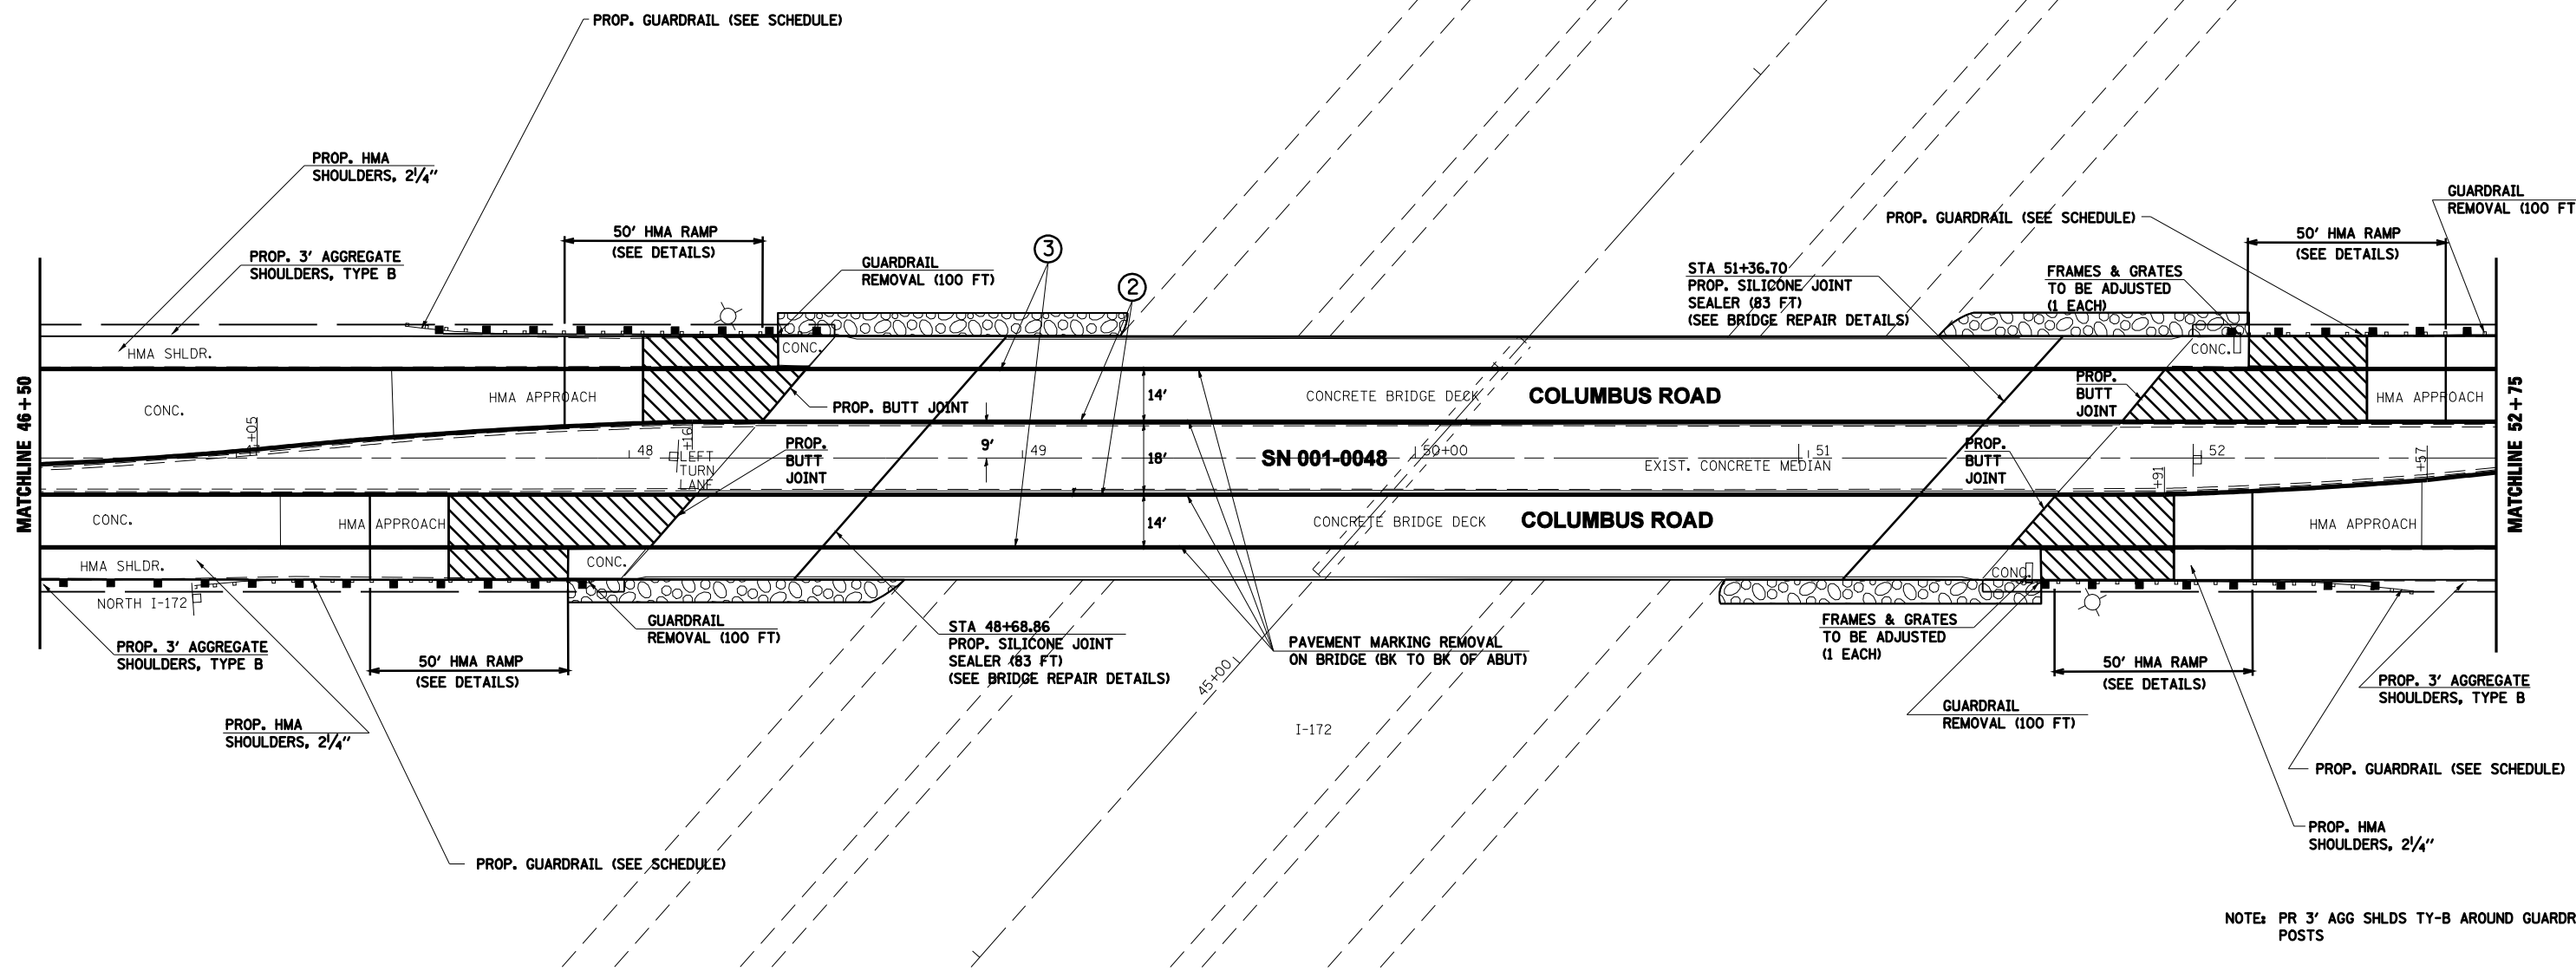

SEE SEPERATE DETAILS FOR BRIDGE REPAIRS SN 001-0048

NOTE: PR 3' AGG SHLDS TY-B AROUND GUARDRAIL POSTS

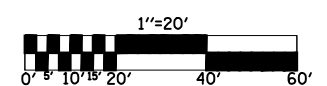

REVISIONS	
NAME	DATE

ILLINOIS DEPARTMENT OF TRANSPORTATION
INTERCHANGE DETAILS
I-172 & COLUMBUS ROAD
ADAMS COUNTY

SCALE: VERT. _____
 HORIZ. _____
 DATE 08/03/2004
 DRAWN BY LLQ
 CHECKED BY LEL

- BITUMINOUS SURFACE REMOVAL - BUTT JOINT
- PCC SURFACE REMOVAL - BUTT JOINT

c:\p\work\p\DOT\LAUGH\INL\dms26563\078-082 PROPOSED.COLUMBUS Interchange Plans_IDOT_REV.dgn
 Feb-11-2009 12:48:46PM
 *REF01