



F.A. RTE.	SECTION	COUNTY	TOTAL SHEETS	SHEET NO.
172	•	ADAMS	108	90
STA.		TO STA.		
FED. ROAD DIST. NO.	ILLINOIS	FED. AID PROJECT		
• (1-5)RS-1; (1-6)RS				
CONTRACT NO. 72694				

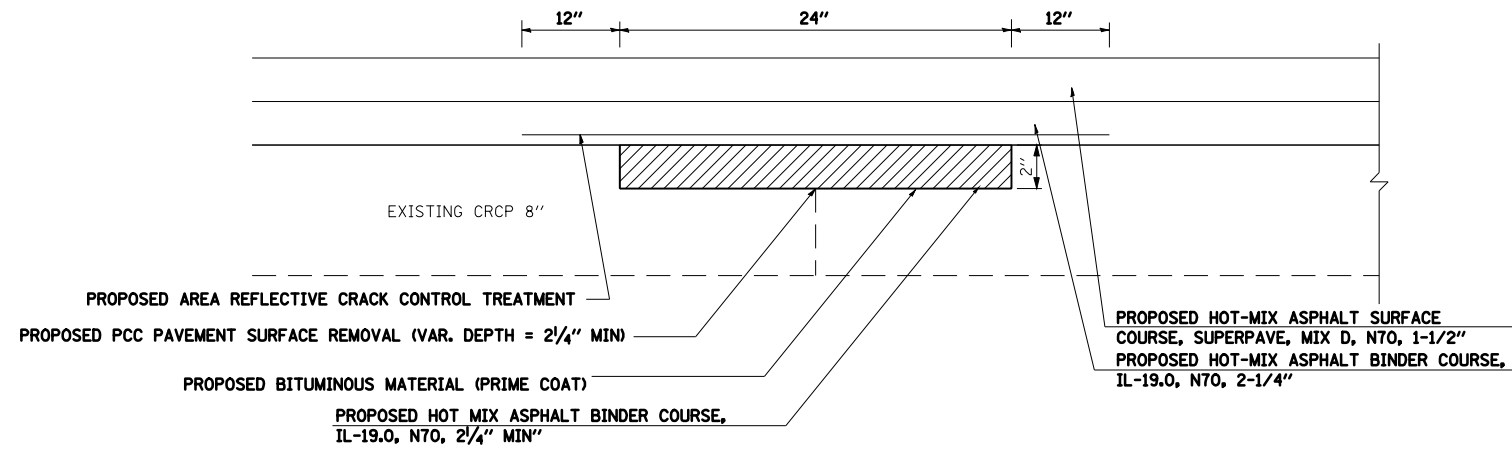

**PROPOSED LONGITUDINAL JOINT REPAIR DETAIL
(TYPICAL)**

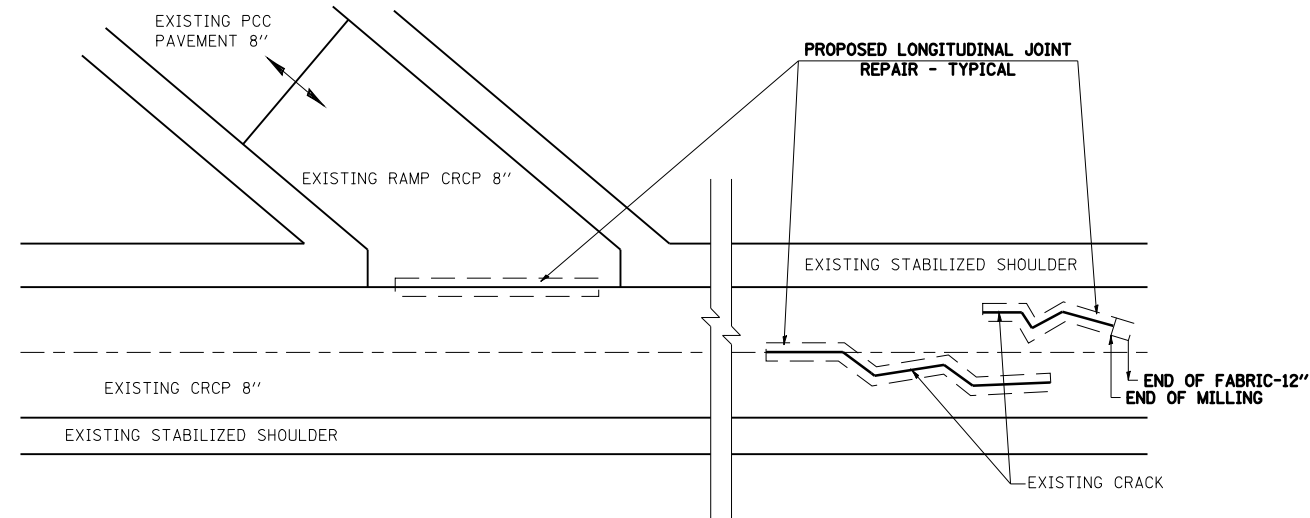

**LONGITUDIANL JOINT REPAIR
(PLAN VIEW)**

NOTE : THE ENGINEER IN THE FIELD SHALL DETERMINE AND LOCATE ALL AREAS FOR REPAIR

REVISIONS	
NAME	DATE

ILLINOIS DEPARTMENT OF TRANSPORTATION

LONGITUDINAL JOINT REPAIR & SILICONE JOINT SEALER DETAILS

SCALE: VERT. DRAWN BY JJS
 HORIZ. CHECKED BY LLO
 DATE 09/10/2004