


CH 3 (ELLINGTON ROAD)
 STA 20+00.00± TO STA 21+30.43
 STA 21+30.43 TO STA 23+96.68 - BRIDGE SECTION (SHOWN BELOW)
 STA 23+96.68 TO STA 25+25.00±
 NOTE: *TAPER ENDS OF SHLDS FROM 4' TO 1' STUB @ 1:6.
 START TAPER AT END OF GUARDRAIL

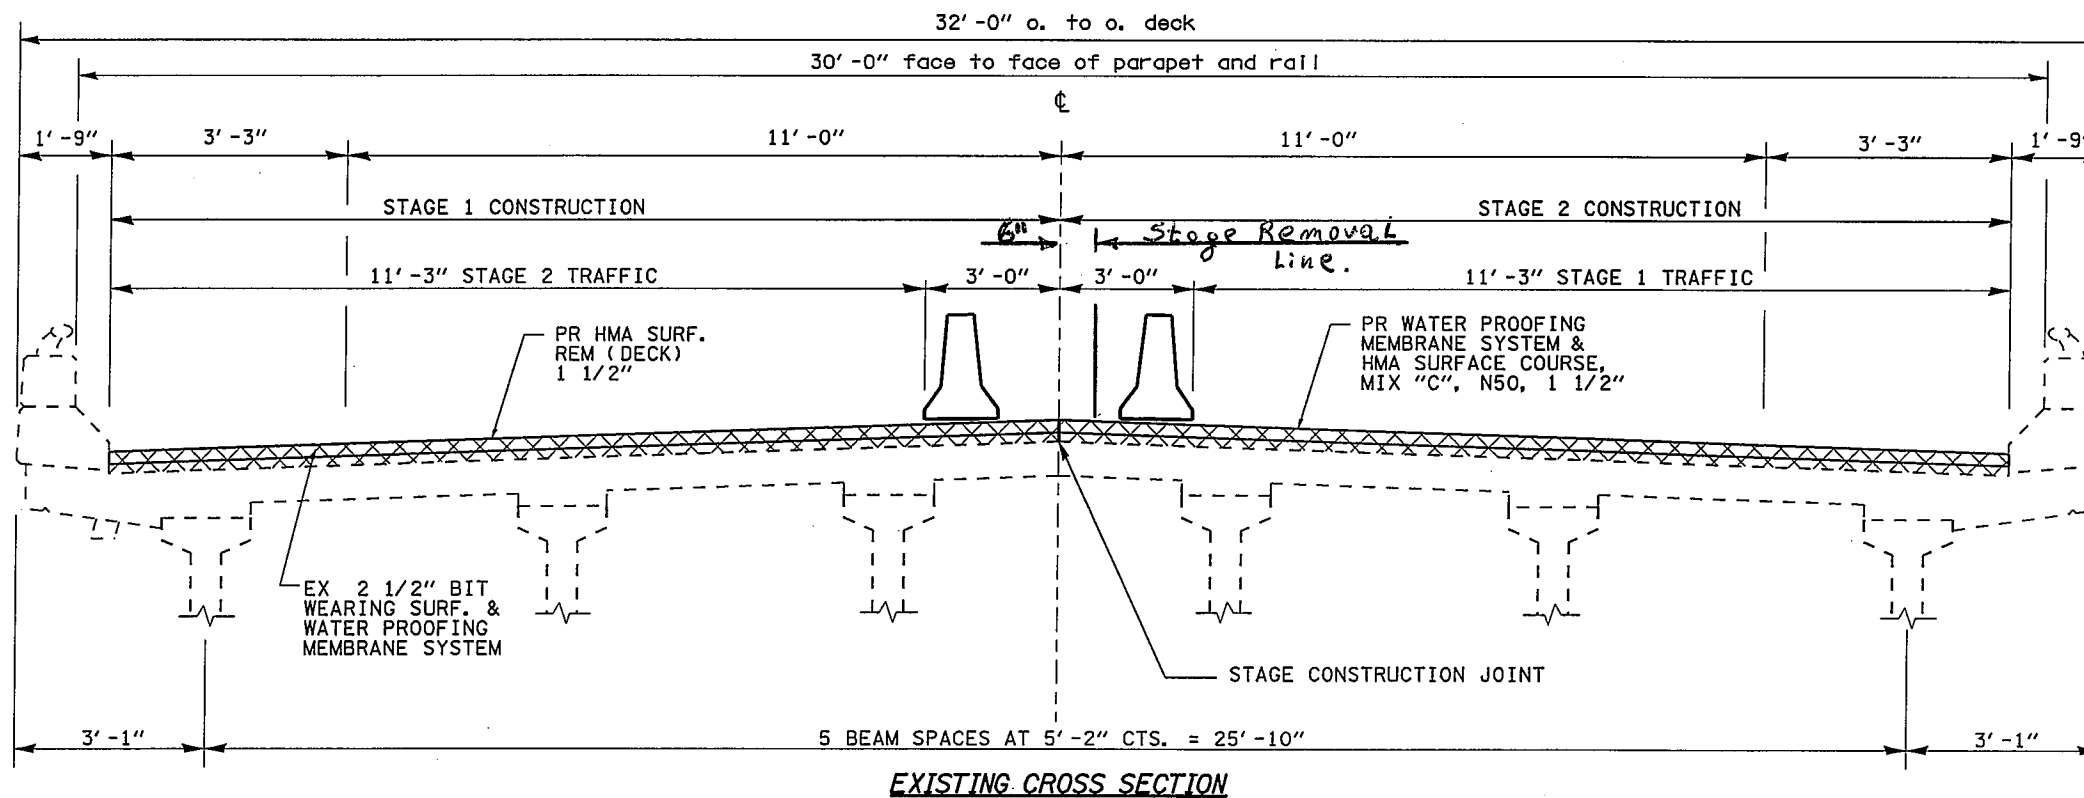

TYPICAL CROSS SECTION
 BRIDGE APPROACH DETAILS
 CH 3 (ELLINGTON ROAD) OVER FAI 172
 FAI ROUTE 172
 SECTION: (1-5)RS-1; (1-6)RS
 ADAMS COUNTY
 STA 139+35.12 (FAI 172)
 STA 22+65.43 (CH 3)
 SN 001-0049

SHEET 3 OF 5

FILE NAME =	USER NAME = laughlrr1	DESIGNED - JCN	REVISED - 02/03/09
c:\pwwork\p\1007\LAUGHLIN\l\da26553	98-1008 SN001-0049_IDOT_REV.dgn	DRAWN -	REVISED -
	PLOT SCALE = 100.0000 ' / IN.	CHECKED -	REVISED -
	PLOT DATE = Feb-11-2009 11:40:52AM	DATE -	REVISED -

STATE OF ILLINOIS
 DEPARTMENT OF TRANSPORTATION

BRIDGE REPAIR DETAILS
 SN-001-0049

SCALE: SHEET NO. OF SHEETS STA. TO STA.

F.A.I. RTE.	SECTION	COUNTY	TOTAL SHEETS	SHEET NO.
172	(1-5)RS-1; (1-6)RS	ADAMS	108	100
CONTRACT NO. 72694				
ILLINOIS FED. AID PROJECT				