


TEMPORARY BRIDGE TRAFFIC SIGNALS	EACH	1
TEMPORARY CONCRETE BARRIER	FOOT	500
IMPACT ATTENUATORS, TEMPORARY (FULLY REDIRECTIVE, NARROW) TEST LEVEL 3	EACH	2

STAGE 1

11.25' CLEAR WIDTH
9.25' LANE WIDTH

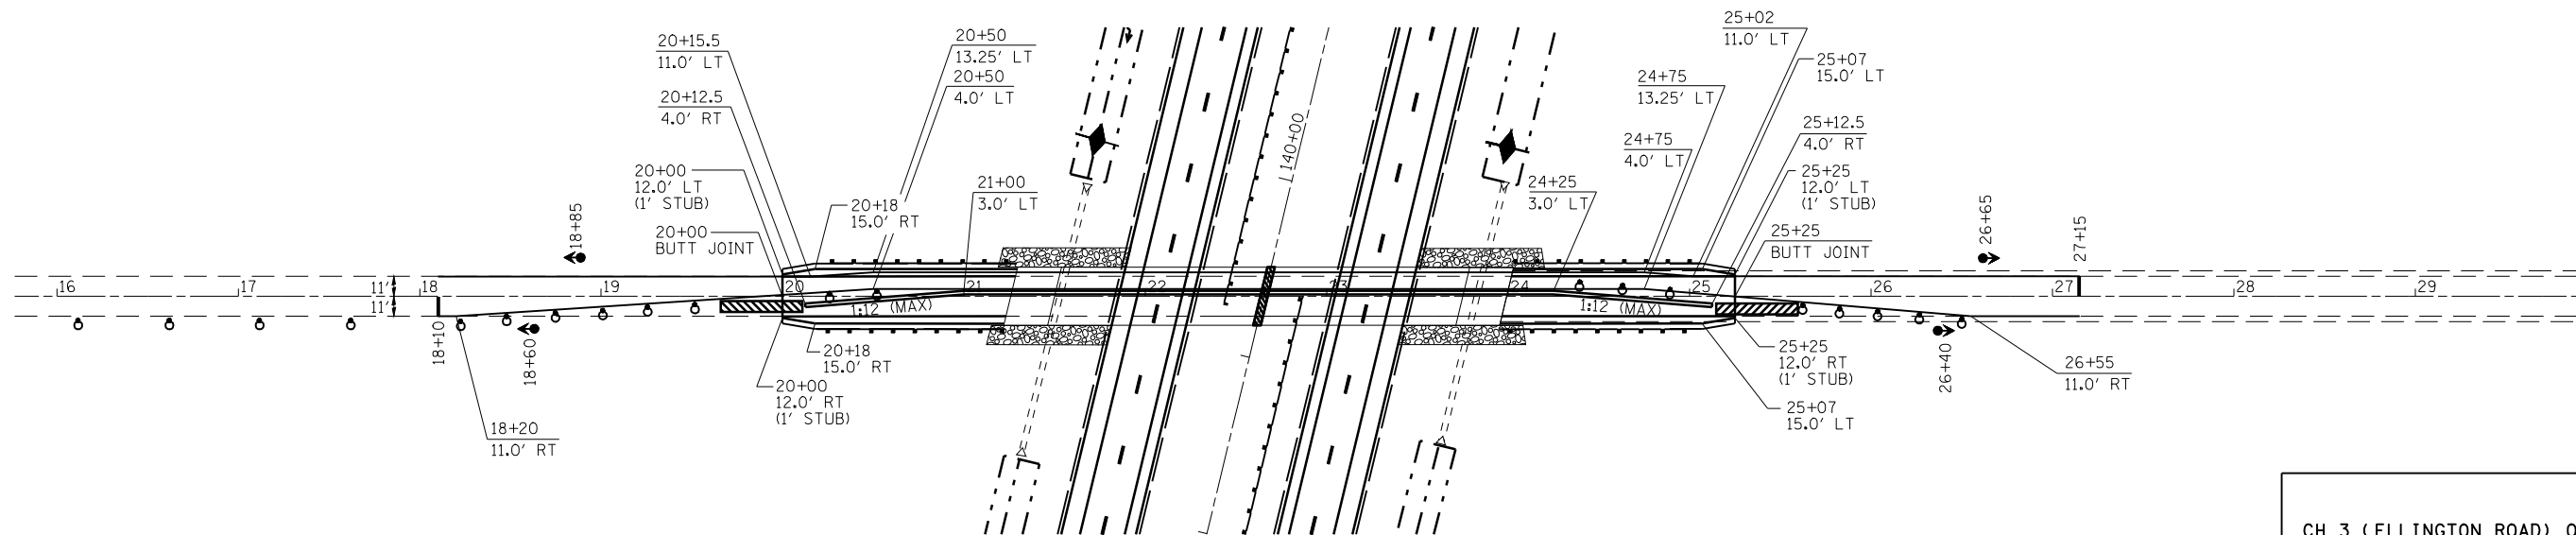

RELOCATE TEMPORARY CONCRETE BARRIER	SQ YD	500
IMPACT ATTENUATORS, TEMPORARY (FULLY REDIRECTIVE, NARROW) TEST LEVEL 3	EACH	2

STAGE 2

11.25' CLEAR WIDTH
9.25' LANE WIDTH

CH 3 (ELLINGTON ROAD) OVER FAI 172
FAI ROUTE 172
SECTION: (1-5)RS-1; (1-6)RS
ADAMS COUNTY
STA 139+35.12 (FAI 172)
STA 22+65.43 (CH 3)
SN 001-0049

SHEET 4 OF 5

FILE NAME =	USER NAME = laughlinr1	DESIGNED - JCN	REVISED - 02/03/09
et:\pwork\pwork\LAUGHLINRL\dms26563\98-100B SN001-0049_IDOT_REV.dgn		DRAWN -	REVISED -
	PLOT SCALE = 100.0000' / IN.	CHECKED -	REVISED -
	PLOT DATE = Feb-11-2009 12:49:46PM	DATE -	REVISED -

STATE OF ILLINOIS
DEPARTMENT OF TRANSPORTATION

BRIDGE REPAIR DETAILS
SN-001-0049

SCALE: SHEET NO. OF SHEETS STA. TO STA.

F.A.I. RTE.	SECTION	COUNTY	TOTAL SHEETS	SHEET NO.
172	(1-5)RS-1; (1-6)RS	ADAMS	108	100A
CONTRACT NO. 72694				
ILLINOIS FED. AID PROJECT				